



71 Hoxsey St  
 Permit 202-10-5244  
 128-C-007

(New addition)  
 (Framing detail)

walls - 2x6 - 16" OC.  
 ceiling joist 2x8 //  
 rafters - 2x10 "

OPTION - 1  
 FOR 17 FT CLEAR SPAN  
 USE W14X22 STEEL (5" WIDE)

OPTION - 2  
 FOR 10 FT MAX CLEAR SPAN  
 USE (3) 1 3/4" x 1 1/4"  
 (USING MID-SPAN SUPPORT  
 POST)

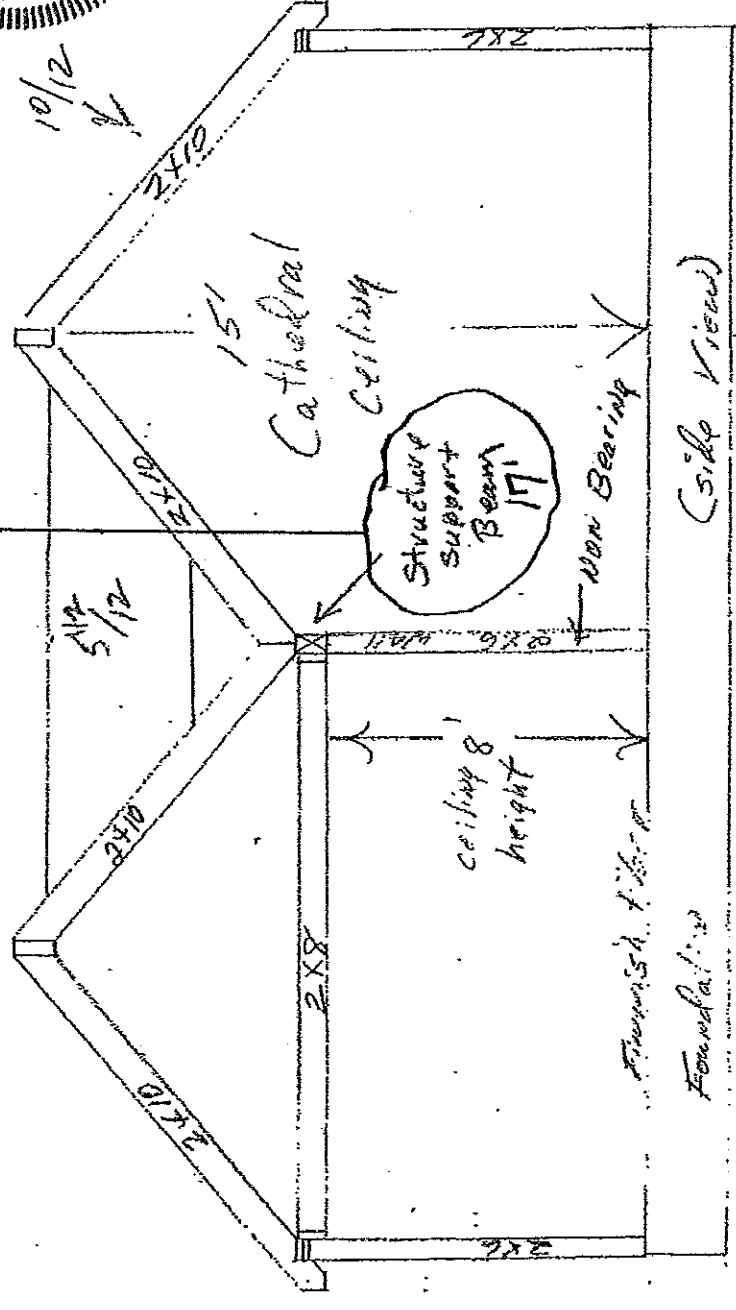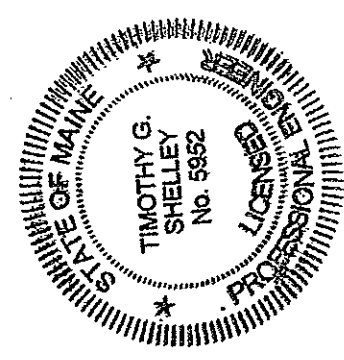

RECEIVED  
 OCT 30 2012

Dept. of Building Inspections  
 City of Portland Maine