



Inside Floor

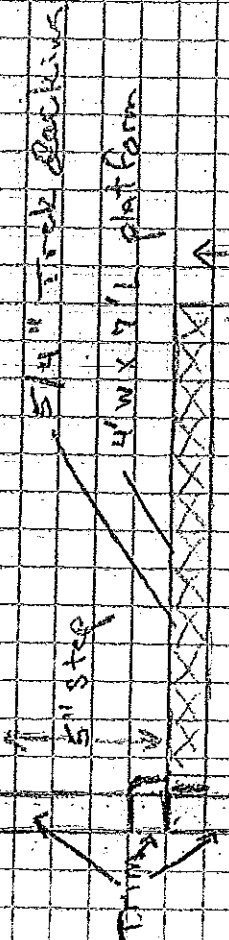

Side View

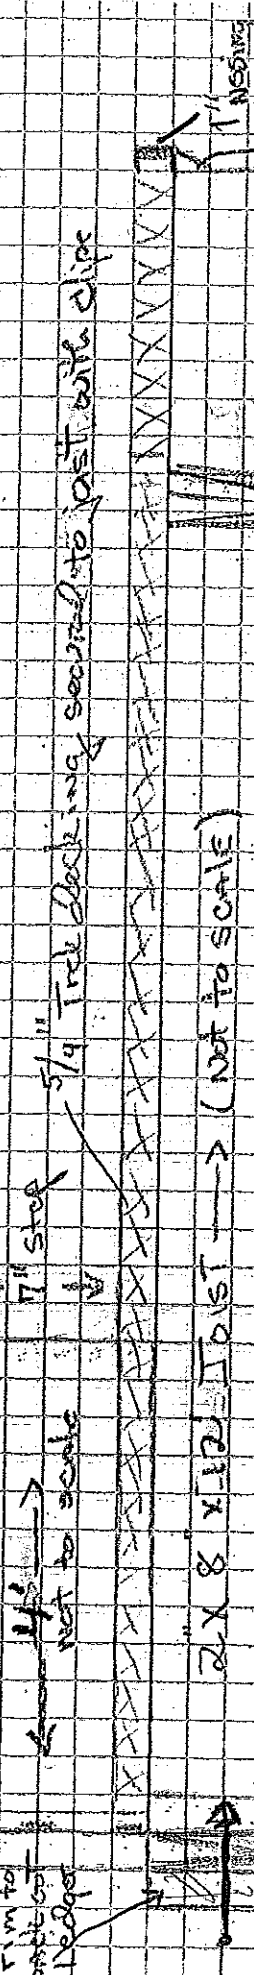

2x8 Ledger attached to concrete foundation with 4 1/2" galvanized lag bolts & washers
 Joist fastened to edge with joist hangers

2x8 x 12 Joist (Not to Scale)

2x8 blocking between joists

2x8 Joist hangers

Joist fastened to beam with metal joist ties

2/2x8/18" Beam

6" diameter cast in concrete pier

Joist slopes up 2x2" over 12"
 Deck will be sloped 1/4" per linear ft away from house requiring minimal excavation at beam

14"