


# Stair Plan for Deck at 104 Vannoy Ave

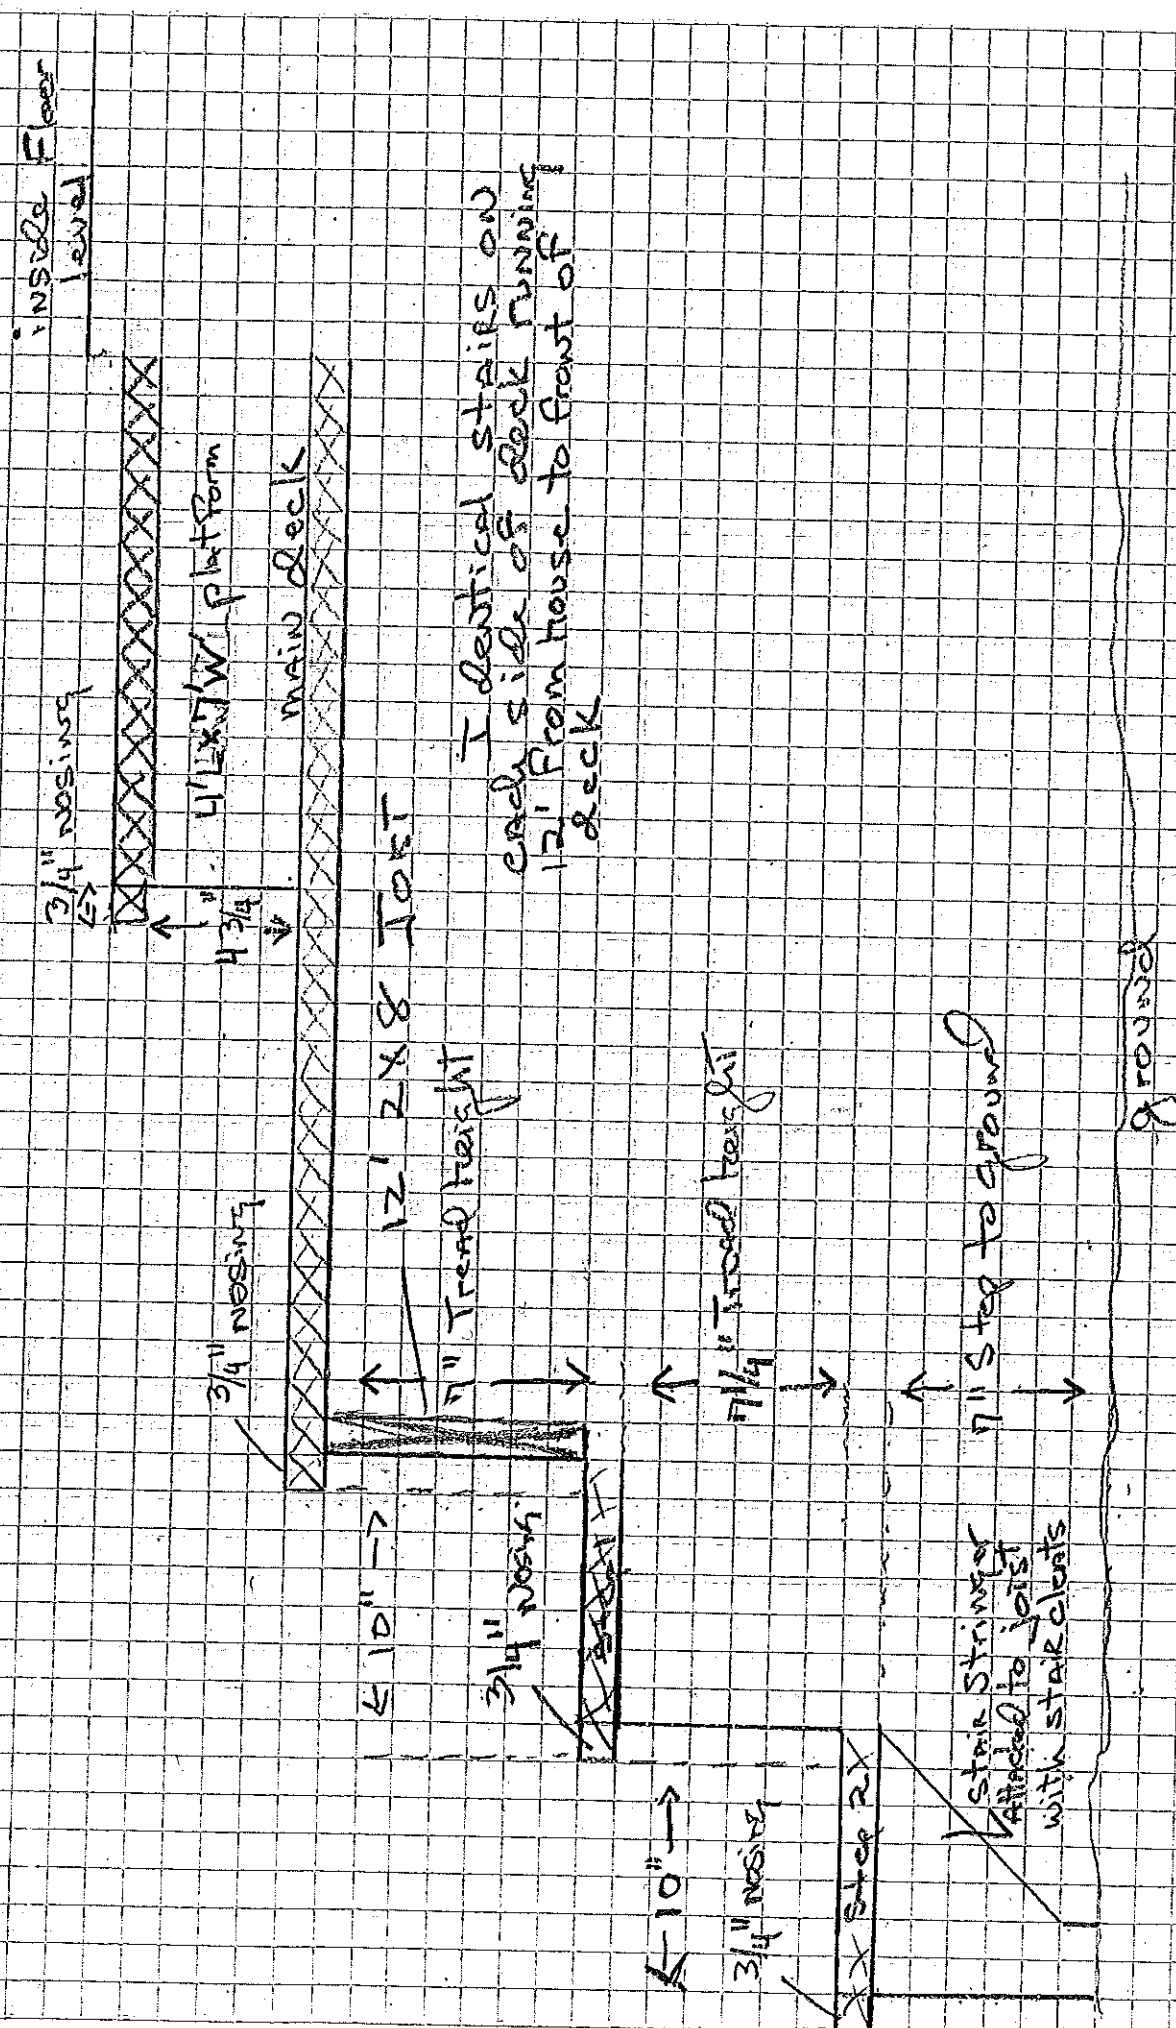

2016-00665