
 
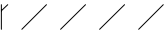


KEY:

NEW WALL (4- 1/2" FINISHED)	
REMOVE WALL	
FILL WINDOW	

05-06-16	HARRINGTON-HOWES 93 CLIFTON STREET PORTLAND, ME	BASEMENT PLANS SCALE: 1/4" = 1'-0"	ARCHITECTURAL DESIGN BY: BETH HARRINGTON-HOWES, LLC DARIEN, CT & PORTLAND, ME 207-619-0051 www.bethharringtonhowes.com	STRUCTURAL DESIGN BY: ENGINEERING DESIGN PROFESSIONALS FREEPORT, ME (207) 865-9505 (o)	FP
----------	---	--	--	--	-----------