


PROPOSED FRONT ELEVATION
SCALE: 1/4" = 1'-0"

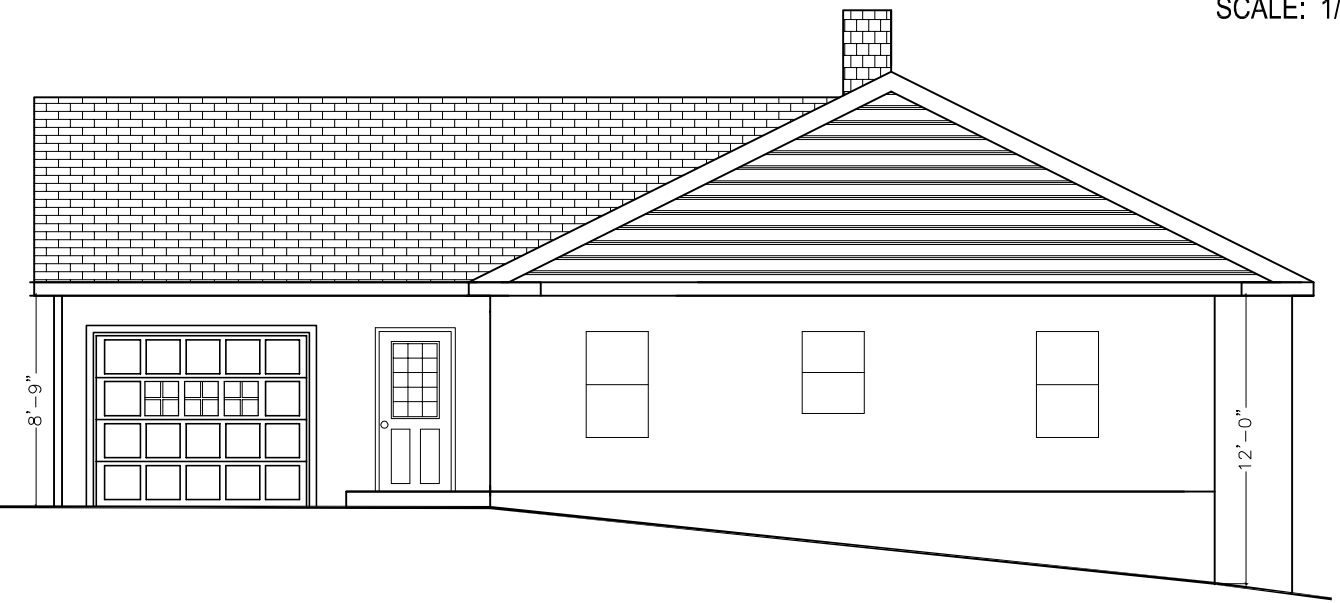

EXISTING FRONT ELEVATION
SCALE: 1/8" = 1'-0"

05-06-16	HARRINGTON-HOWES 93 CLIFTON STREET PORTLAND, ME	FRONT ELEVATION SCALE: AS NOTED	ARCHITECTURAL DESIGN BY: BETH HARRINGTON-HOWES, LLC DARIEN, CT & PORTLAND, ME 203-981-8099 www.bethharringtonhowes.com	STRUCTURAL DESIGN BY: ENGINEERING DESIGN PROFESSIONALS FREEPORT, ME (207) 865-9505 (o)	EL
----------	---	------------------------------------	--	--	----