


HARRINGTON-HOWES  
 93 CLIFTON STREET  
 BASEMENT PLAN

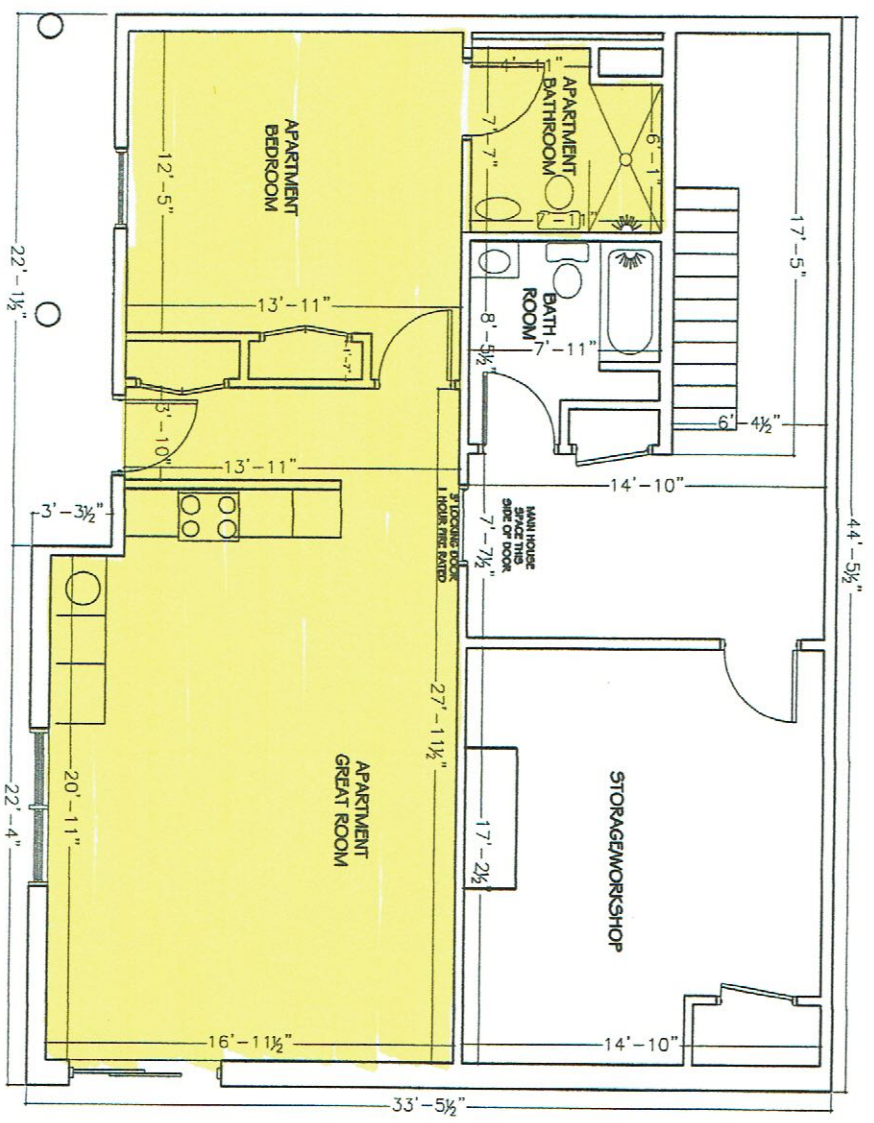

GROSS BASEMENT AREA 1,408 SF  
 ALLOWABLE BASEMENT AREA 704 SF  
 TOTAL ALLOWABLE AREA (MAIN FLOOR + 704 SF) 2,812 SF  
 APARTMENT AREA 717 SF OR 25%

SCALE: 1/8" = 1'-0"