


From: **Beth Harrington-Howes** bethharringtonhowes@gmail.com  
 Subject: Apartment FP  
 Date: October 3, 2016 at 9:59 AM  
 To: obiehh@yahoo.com



Beth Harrington-Howes  
 (203) 981-8099 Connecticut  
 (207) 619-0051 Maine  
 93 Clifton Street  
 Portland, ME 04103

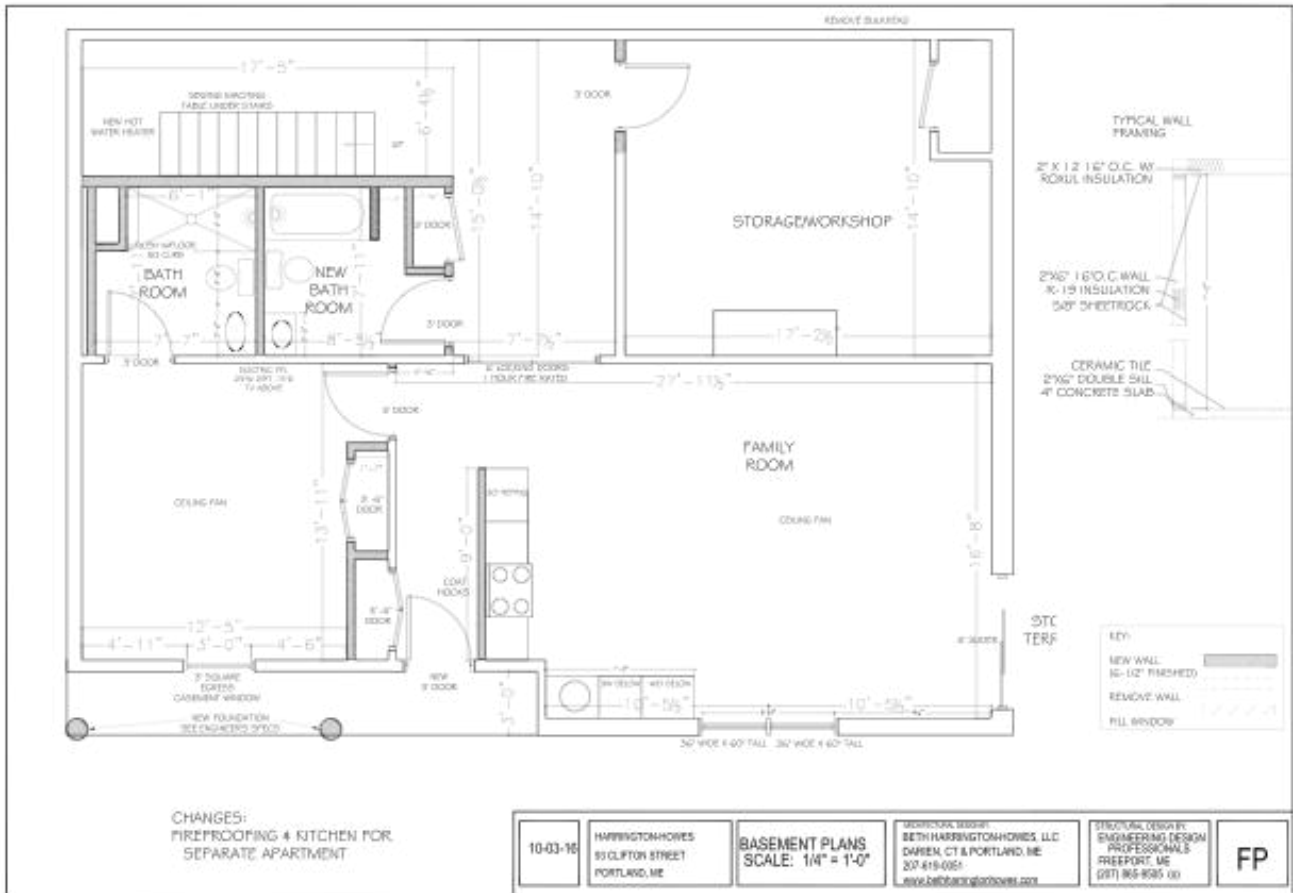

**CITY OF PORTLAND**  
**APPROVED SITE PLAN**  
 Subject to Conditions of Approval  
 and Standard Conditions

DATE OF APPROVAL **2-2-17**  
 PLANNER **Barbara Barhydt**  
 PROJECT NO. **#2017-010**