


C-1

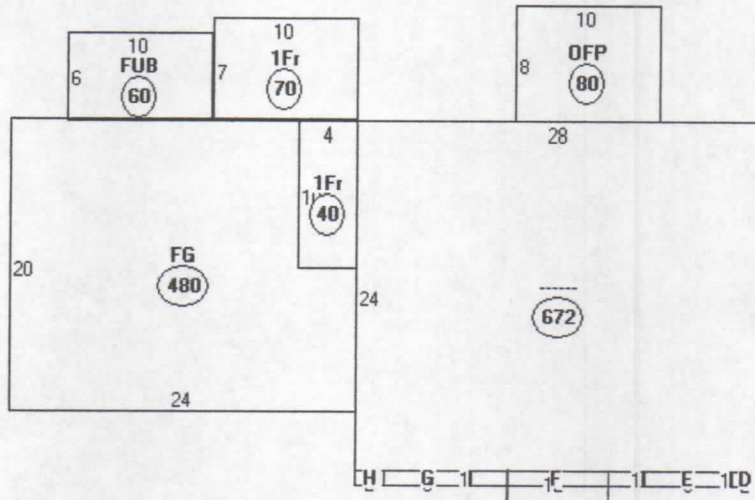

Descriptor/Area	
A:	672 sqft
B: FG	480 sqft
C: OFF	80 sqft
D:	2 sqft
E:	6 sqft
F:	12 sqft
G:	6 sqft
H:	2 sqft
I: FUB	60 sqft
J: 1Fr	70 sqft
K: 1Fr	40 sqft

56 CHELSEA ST
C-1