

Existing Basement and crawl space




Proposed Elevations  
Portland, ME

REVISIONS:

NO.	DATE	DESCRIPTION

DATE: 05/29/14  
SCALE: 1/4"=1'-0"  
DRAWN BY: JTM  
PROJECT: AD41014  
SHEET NUMBER: 1 of 5

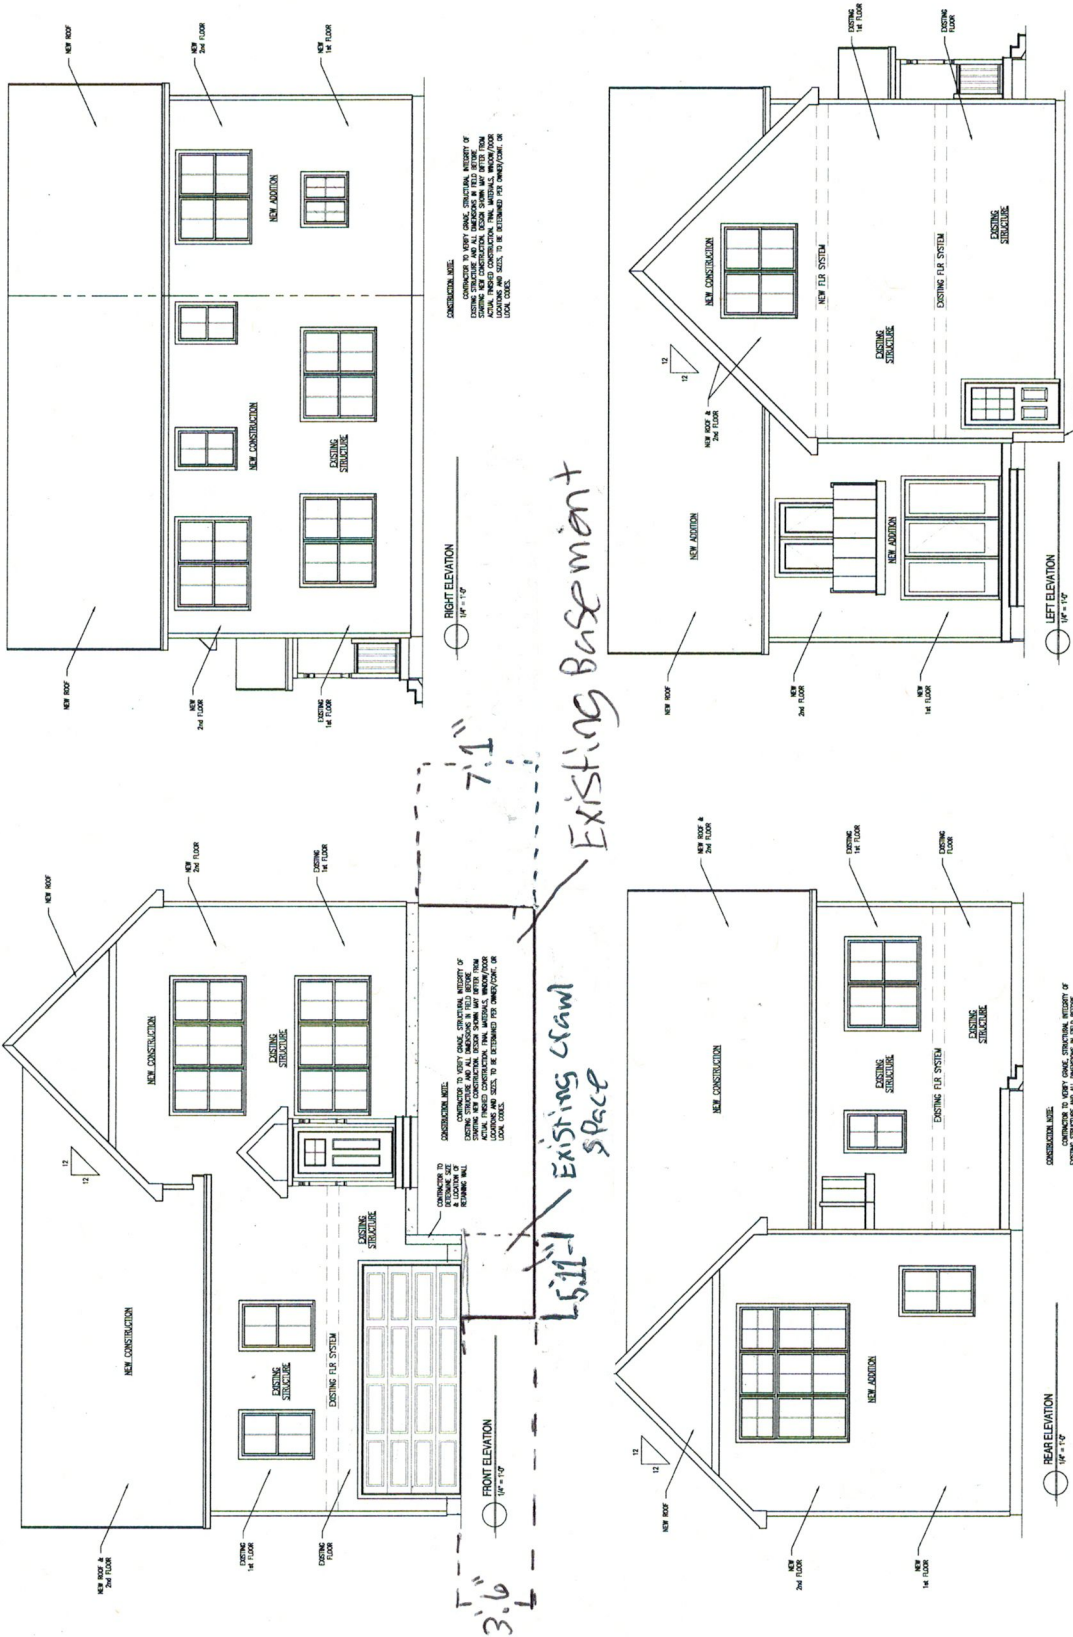

3'-6" Existing Crawl Space  
7'-11" Existing Basement

CONSTRUCTION NOTE:  

