


DWG. (3) 12'-6" x 7'-6" PERGOLA  
 ELEVATION N  
 15 DEG VIEW  
 DRG  
 DECK/HOT TUB/  
 PERGOLA/  
 SHED

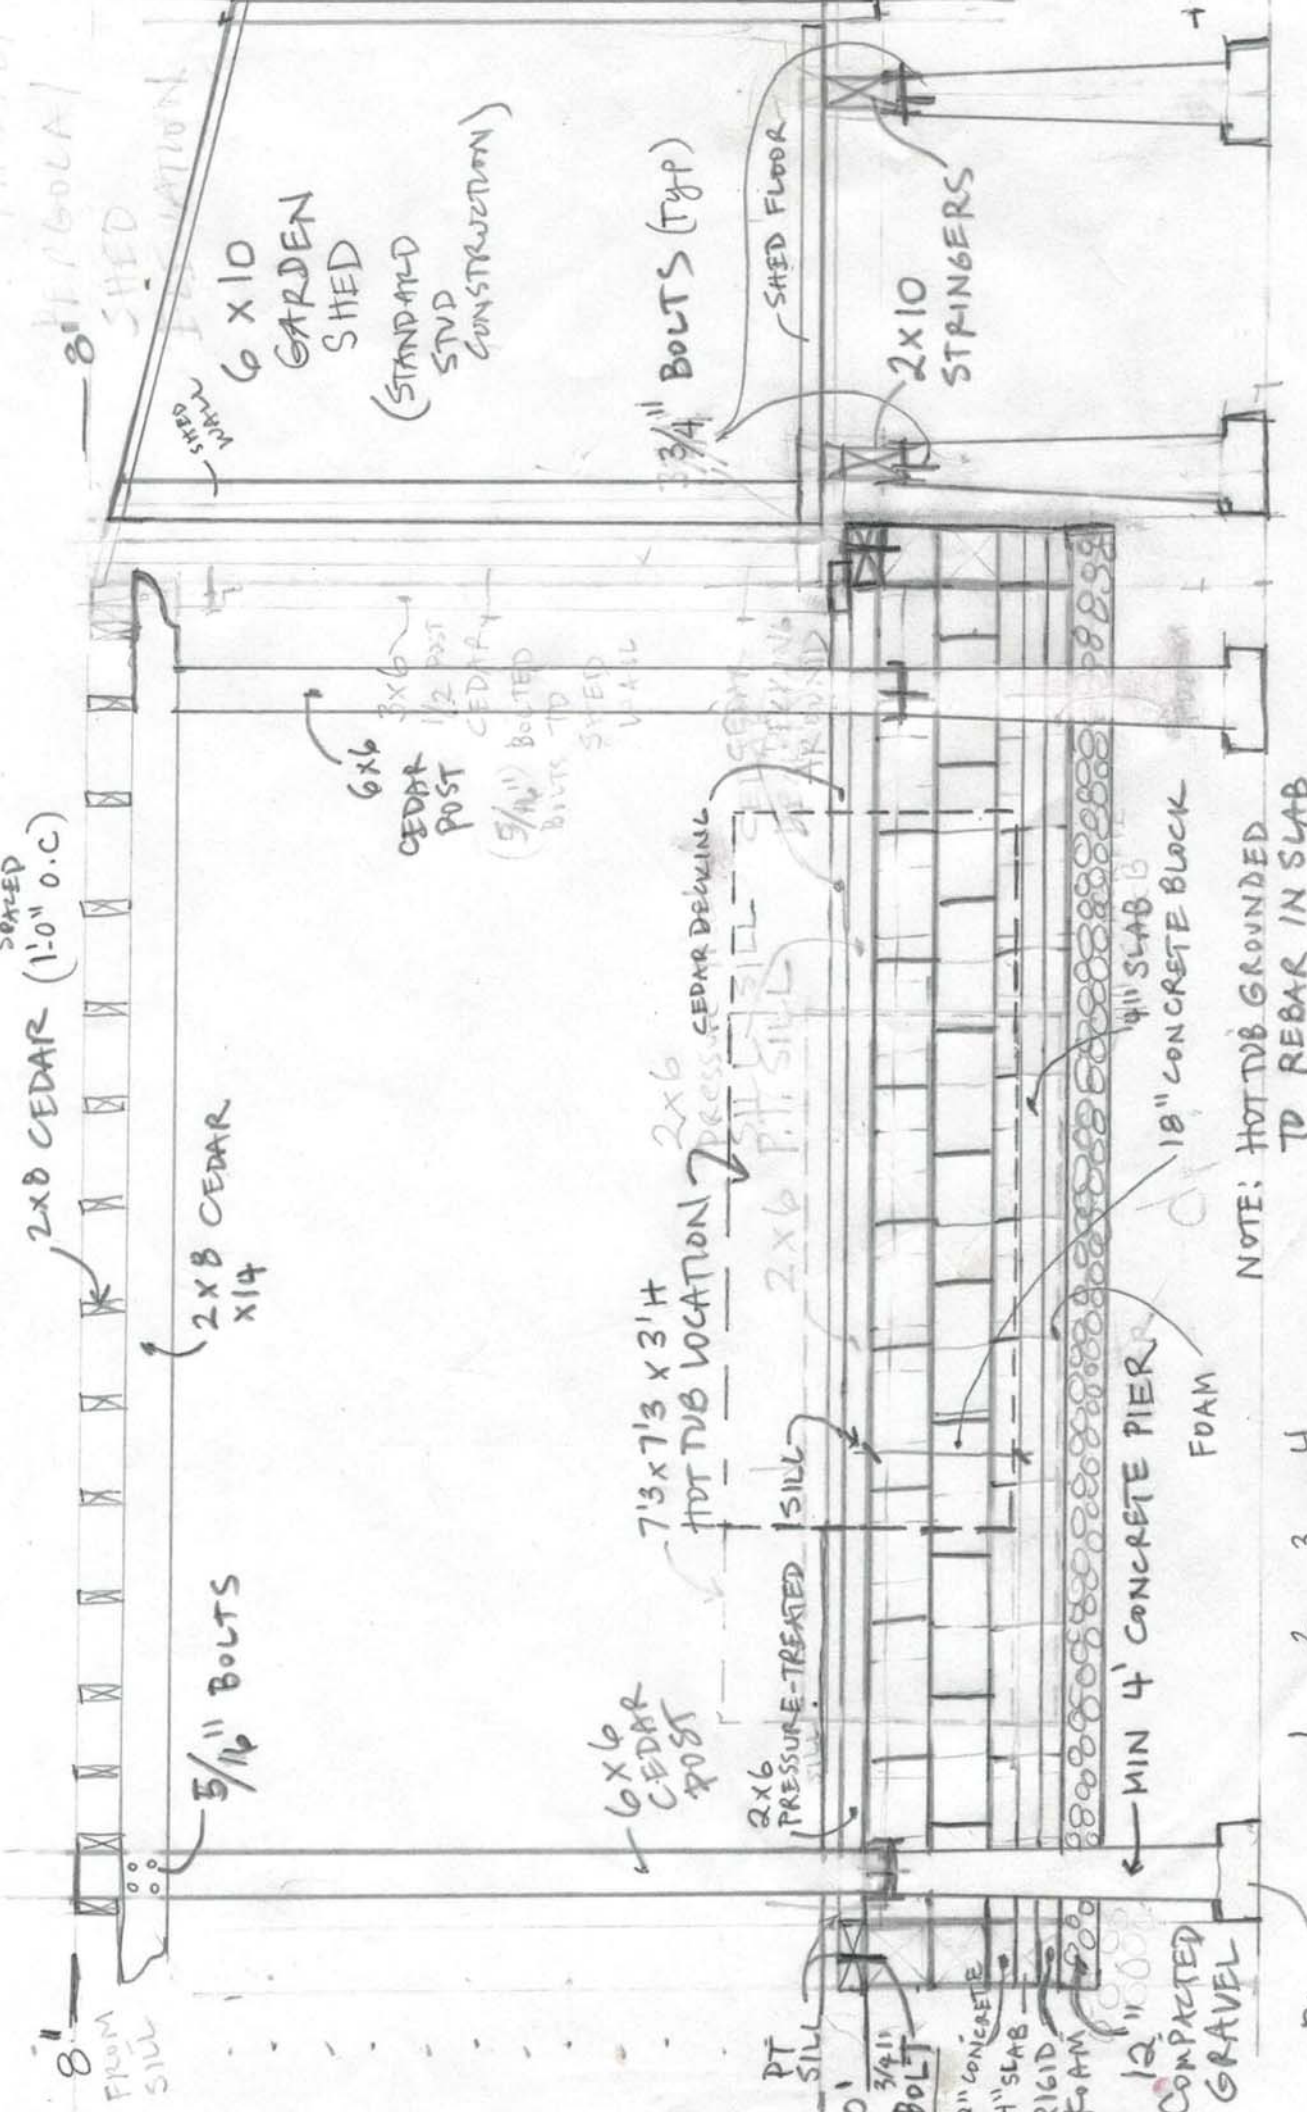

NOTE: HOT TUB GROUNDED TO REBAR IN SLAB



1/2" = 1'-0"

PIER FOR PERGOLA