


PRELIMINARY DRAWING NOT FOR CONSTRUCTION

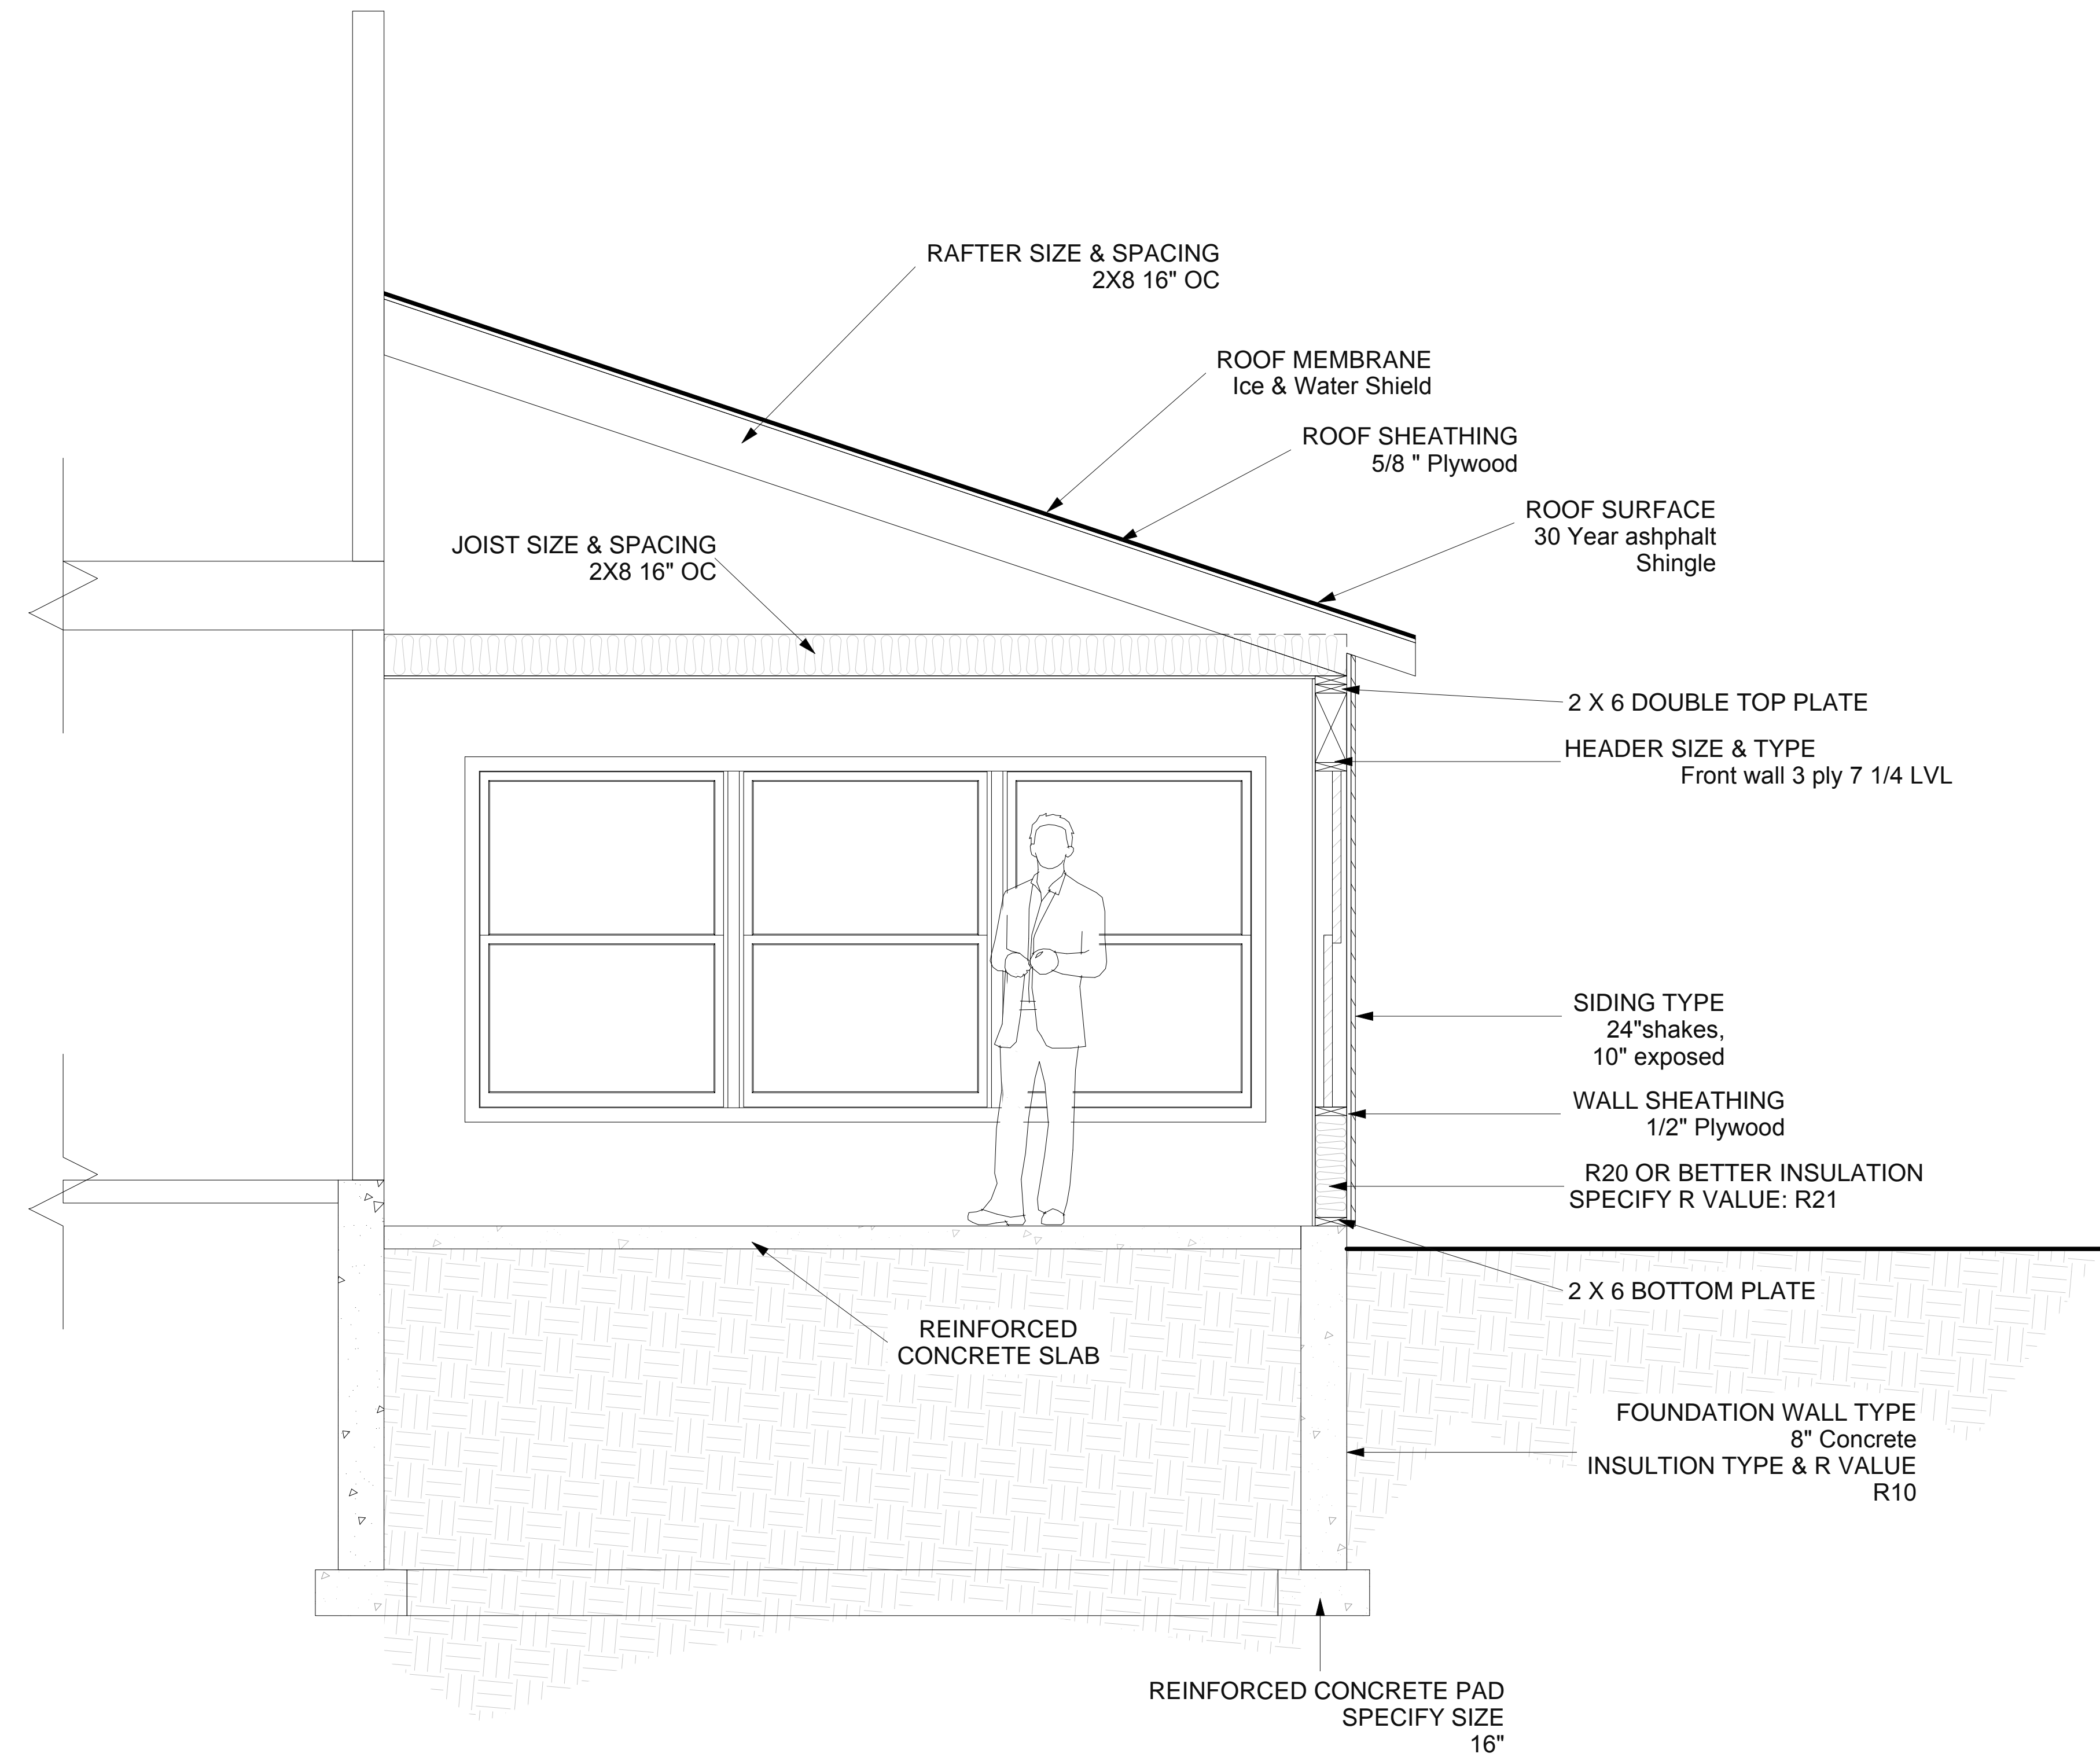

TYPICAL - NOT TO SCALE

HOMEOWNER/CONTRACTOR TO SPECIFY VALUES FOR EACH OF THE CALLOUTS. SOME CALLOUTS MAY NOT BE APPLICABLE

HAMMOND LUMBER COMPANY HAS SUPPLIED THIS DRAWING FOR ILLUSTRATIVE AND INFORMATIONAL PURPOSES ONLY. HOMEOWNER/CONTRACTOR IS RESPONSIBLE FOR ENSURING THAT THE MATERIALS CHOSEN WILL COMPLY WITH LOCAL BUILDING CODES AND/OR STANDARD BUILDING PRACTICES. HAMMOND LUMBER COMPANY SUGGESTS THAT ITS CUSTOMERS SEEK THE ASSISTANCE OF A REGISTERED ENGINEER OR ARCHITECT IF FURTHER INFORMATION IS NEEDED. THIS DRAWING IS NOT SUPPLIED TO BE USED AS A BASIS OF CONSTRUCTION AND HAMMOND LUMBER COMPANY DISCLAIMS ANY RESPONSIBILITY IF THEY ARE SO USED.

DISCLAIMER


HOME PLANNING CENTER
Drafting & Estimating
Hammond Lumber Company

DRAWING NUMBER: **AD13128**
PRINT DATE: 8/8/2013
BRANCH/STORE: **POR**
DRAWING SCALE: 1/4" = 10"
PAGE: 2 of 2

REVISIONS

PRE:	07/26/13
R1:	08/02/13
R2:	08/08/13
FNL:	MM/DD/YY

PREPARED BY: **MRM**
SALESPERSON: **DJH**

**14 X 24
SUNROOM**

**D & E BUILDERS
FOX JOB**

HAMMOND LUMBER COMPANY
12 LOCATIONS TO SERVE YOU BETTER
www.hammondlumber.com

