

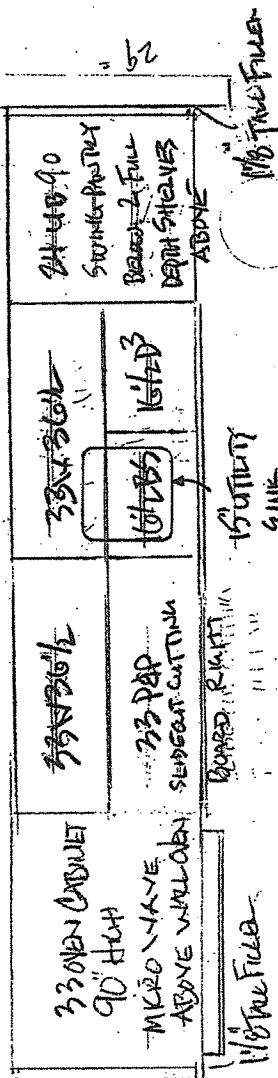



42CK  
 25 1/8"  
 33"  
 125 1/4"  
 43"  
 8 1/4"  
 6 1/8"  
 38"

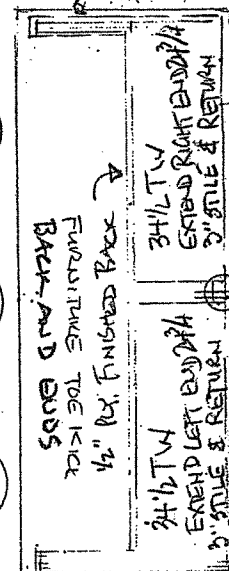

DINING ROOM

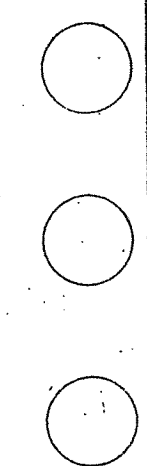


ATTACH INTERIOR DOOR  
 FINISH DOOR EDGES

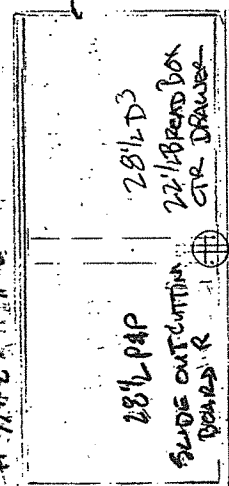

2-PLY PANELS 30 1/2" X 34 1/4"  
 3- MATCHING DOORS  
 FURNITURE TOE KICK BACK \$ END


3" OF OUTLET

3" OF OUTLET  
 EQ. SINK SINK 2018

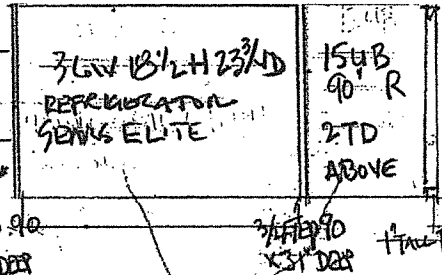

3 1/2" KV MOUNT @ 34 1/4"  
 ATTACH INTERIOR DOOR  
 3/4" HP 90 X 31" DOOR

36" Range  
 24" Prep

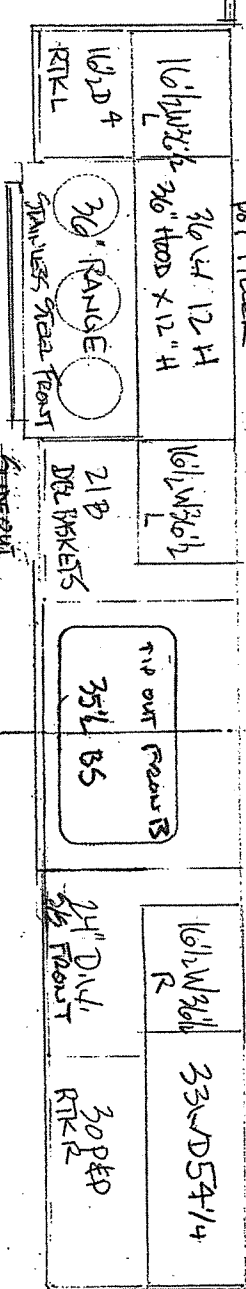

ATTACH INTERIOR DOOR  
 BASE & WALL

42 3/4"  
 16 1/2"  
 36"  
 16 1/2"  
 44 1/2" (from window) + 16 1/2" + 33"  
 31"  
 15 1/2" B 90 R  
 2" TD ABOVE