



BLAIR COMPANIES
 ARCHITECTURAL IMAGING
 SIGNS • FIXTURES • LIGHTING

address : 5107 Kissell Avenue
 Allentown PA 16601
 telephone : 814.949.8287
 fax : 814.949.8293
 web : blaircompanies.com

project information

client: American Eagle Outfitters
 address: 701 Forest Avenue
 Portland, ME

store #: _____
 m number: 43677
 date: 02/07/14
 rendered: AC
 file name: RTA 43677_14
 category: _____

revisions

- a. n/a
- b.
- c.
- d.
- e.

These drawings are not for construction. The information contained herein is intended to express design intent only.


This original design is the sole property of the Blair Companies, it cannot be reproduced, copied or exhibited, in whole or part, without first obtaining written consent from the Blair Companies.



CODE :

SQUARE FOOTAGE:
 Photo Center: 8.36 sf



LIGHTING
 120 volt / amps
 - 10 AMPS
 60 AMP Power Supply (1)

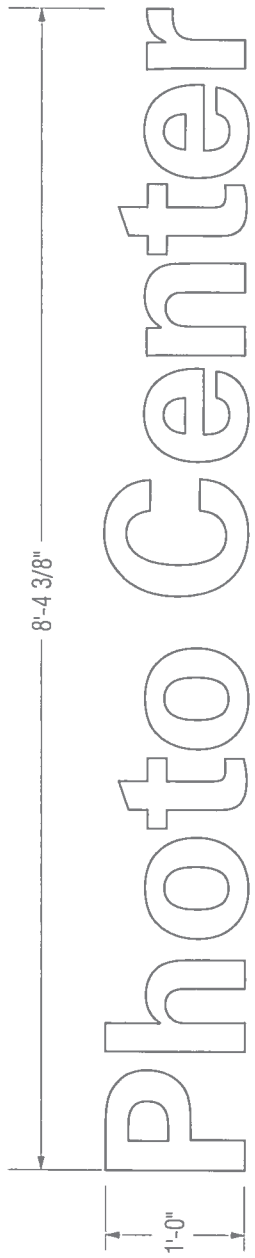

FINISHED SIGNAGE

SCALE: 3/4" = 1'
 2 REQUIRED

- #10 X 1 1/4" WHITE "JET SCREWS"
- .040" ALUM. RETURNS
- #8 X 1/2" HEX HEAD SCREW
- 3/4" JEWELITE TRIM CAP (WRAPPED)
- 3mm ACM BACK (NO STITCHING WELD)
- WHITE ACRYLIC
- G003 LEDs COOL WHITE

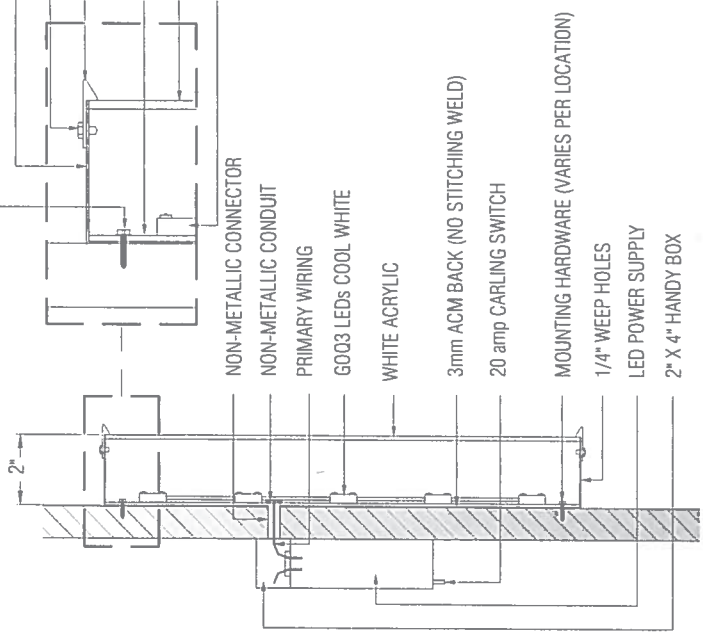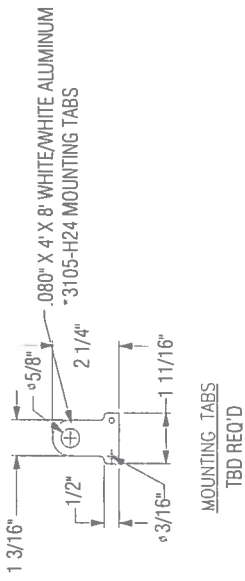

- NON-METALLIC CONNECTOR
- NON-METALLIC CONDUIT
- PRIMARY WIRING
- G003 LEDs COOL WHITE
- WHITE ACRYLIC
- 3mm ACM BACK (NO STITCHING WELD)
- 20 amp CARLING SWITCH
- MOUNTING HARDWARE (VARIES PER LOCATION)
- 1/4" WEEP HOLES
- LED POWER SUPPLY
- 2" X 4" HANDY BOX

COLOR SCHEDULE:

- A. METAL LETTER-EXTERIOR: GRIPGUARD SEMI-GLOSS SIERRA SPRUCE
- B. METAL LETTER-INTERIOR: SPRAY-LAT STAR BRITE WHITE LIGHT ENHANCEMENT
- C. TRIM CAP: WHITE
- D. ACRYLIC FACE: WHITE

SECTION VIEW DETAILS