



BLAIR COMPANIES
 ARCHITECTURAL IMAGING
 SIGNS • FIXTURES • LIGHTING

address : 5107 Kissell Avenue
 Altoona PA 16601
 telephone : 814.949.8287
 fax : 814.949.8293
 web : blaircompanies.com

project information

client: American Eagle Outfitters
 address: 701 Forest Avenue
 Portland, ME

store #:
 m number: 43677
 date: 02/07/14
 rendered: AC
 file name: RTA 43677_14
 category:

revisions

- a. n/a
- b.
- c.
- d.
- e.

These drawings are not for construction. The information contained herein is intended to express design intent only.


This original design is the sole property of the Blair Companies, it cannot be reproduced, copied or exhibited, in whole or part, without first obtaining written consent from the Blair Companies.



CODE :RAL30


SQUARE FOOTAGE:
 RITE AID 35.83 SQ FT

LIGHTING
 120 volt / amps
 - 1 0 AMPS
 60 AMP Power Supply (1)

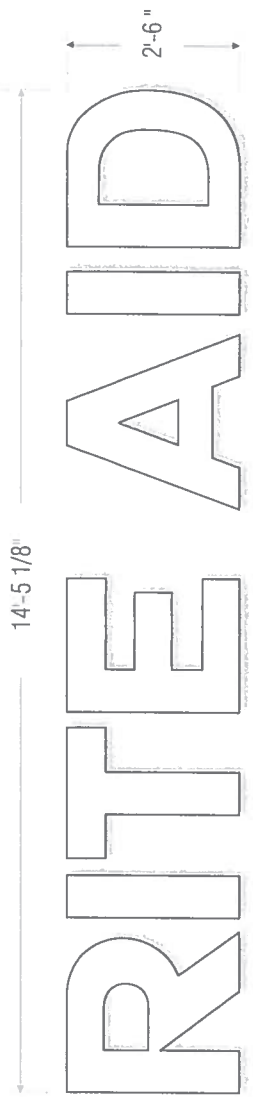


FINISHED SIGNAGE

Scale: 3/8" = 1'-0"
 2 REQUIRED

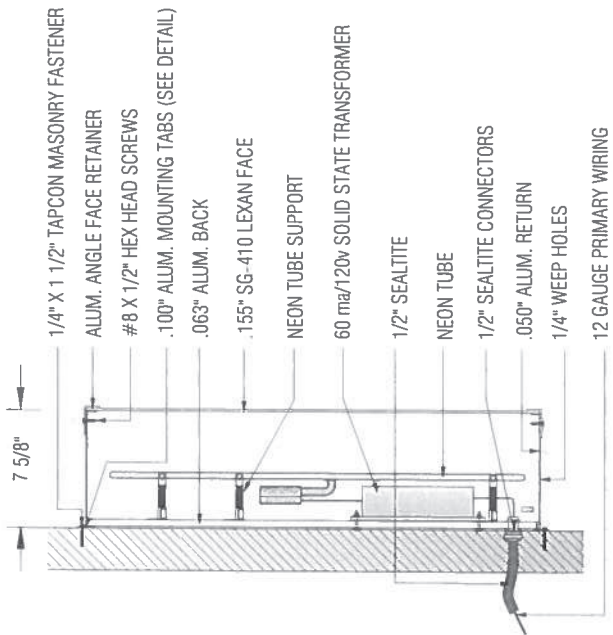

'RITE AID' LETTERS DETAILS

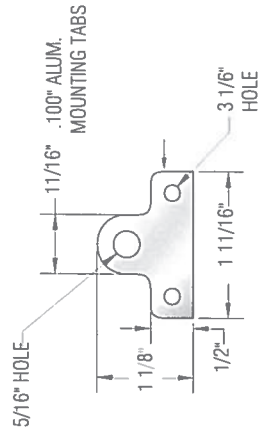

ENLARGED MOUNTING TAB

COLOR SCHEDULE:

- A. METAL LETTER/RETAINER: GRIPGUARD SEMI-GLOSS
- SIERRA SPRUCE
- B. LEXAN FACE: WHITE SG-410 (#WH4C041X)
- C. NEON TUBE: EGL DESIGNER 6500 WHITE
- D. MOUNTING TABS: TO MATCH FASCIA
- E. RETAINER: WHITE