


PLAN LEGEND

<p>Town, County, State _____</p> <p>Approx. Property Lines _____ P.L.</p> <p>Existing Right of Way _____</p> <p>Limits of Wrought Portion _____ L.O.W.P.</p> <p>Control Of Access _____ C.O.A.</p> <p>New Right of Way _____</p> <p>New Easement _____</p> <p>New Temporary Rights _____</p> <p>New R/W Within Existing R/W _____</p>	<p>New R/W Along Existing R/W _____</p> <p>Building _____</p> <p>Trees: Conifer _____, Deciduous _____</p> <p>Clearing Limit Line _____ CL-L</p> <p>Tree Line _____</p> <p>Water Edge _____</p> <p>Ledge _____</p> <p>Fence: CHAIN LINK _____, BARB WIRE _____, STOCKADE _____</p> <p>Sign _____</p> <p>Rock/Boulder _____</p> <p>Flag Pole _____</p> <p>Well _____</p> <p>Mailbox _____</p>	<p>Sanitary Sewer _____</p> <p>Telephone Line _____</p> <p>Electric Line _____</p> <p>Water Line _____</p> <p>Underdrain Line _____</p> <p>Gas Line _____</p> <p>Guardrail _____</p> <p>Culvert _____</p>	<p>Proposed _____</p> <p>Existing _____</p> <p>Travelled Way _____</p> <p>Ditch _____</p> <p>Catch Basin _____</p> <p>Manhole _____</p> <p>Sewer Manhole _____</p> <p>Utility Pole _____</p> <p>Fire Hydrant _____</p> <p>Curbing _____</p>	<p>Cut Line _____</p> <p>Stonewall _____</p> <p>Baseline: 10+00 _____, 11+00 _____, 12+00 _____</p> <p>Monument _____</p> <p>Iron Rod Found _____ IRF</p> <p>Replacement Pin Set _____</p> <p>State Highway = S.H.</p> <p>State Aid Highway = S.A.H.</p>	<p>Fill Line _____</p> <p>Retaining Wall _____</p> <p>Traverse Point _____</p> <p>Pipe Found _____ IPF</p>	<p>STATE OF MAINE REGISTRY OF DEEDS</p> <p>RECEIVED _____</p> <p>at _____ h _____ m _____ M and recorded in _____</p> <p>Plan Book _____, Page _____</p> <p>Attest: _____ REGISTER</p>	<p>THIS PLAN WAS PREPARED IN CONNECTION WITH THE DEPARTMENT'S ACQUISITION OF REAL PROPERTY FOR TRANSPORTATION PURPOSES. IT CANNOT BE USED TO ESTABLISH LEGAL BOUNDARIES BETWEEN ADJACENT PROPERTY OWNERS.</p> <p>25 0 25 50 75 100</p>
---	--	---	---	--	--	--	--

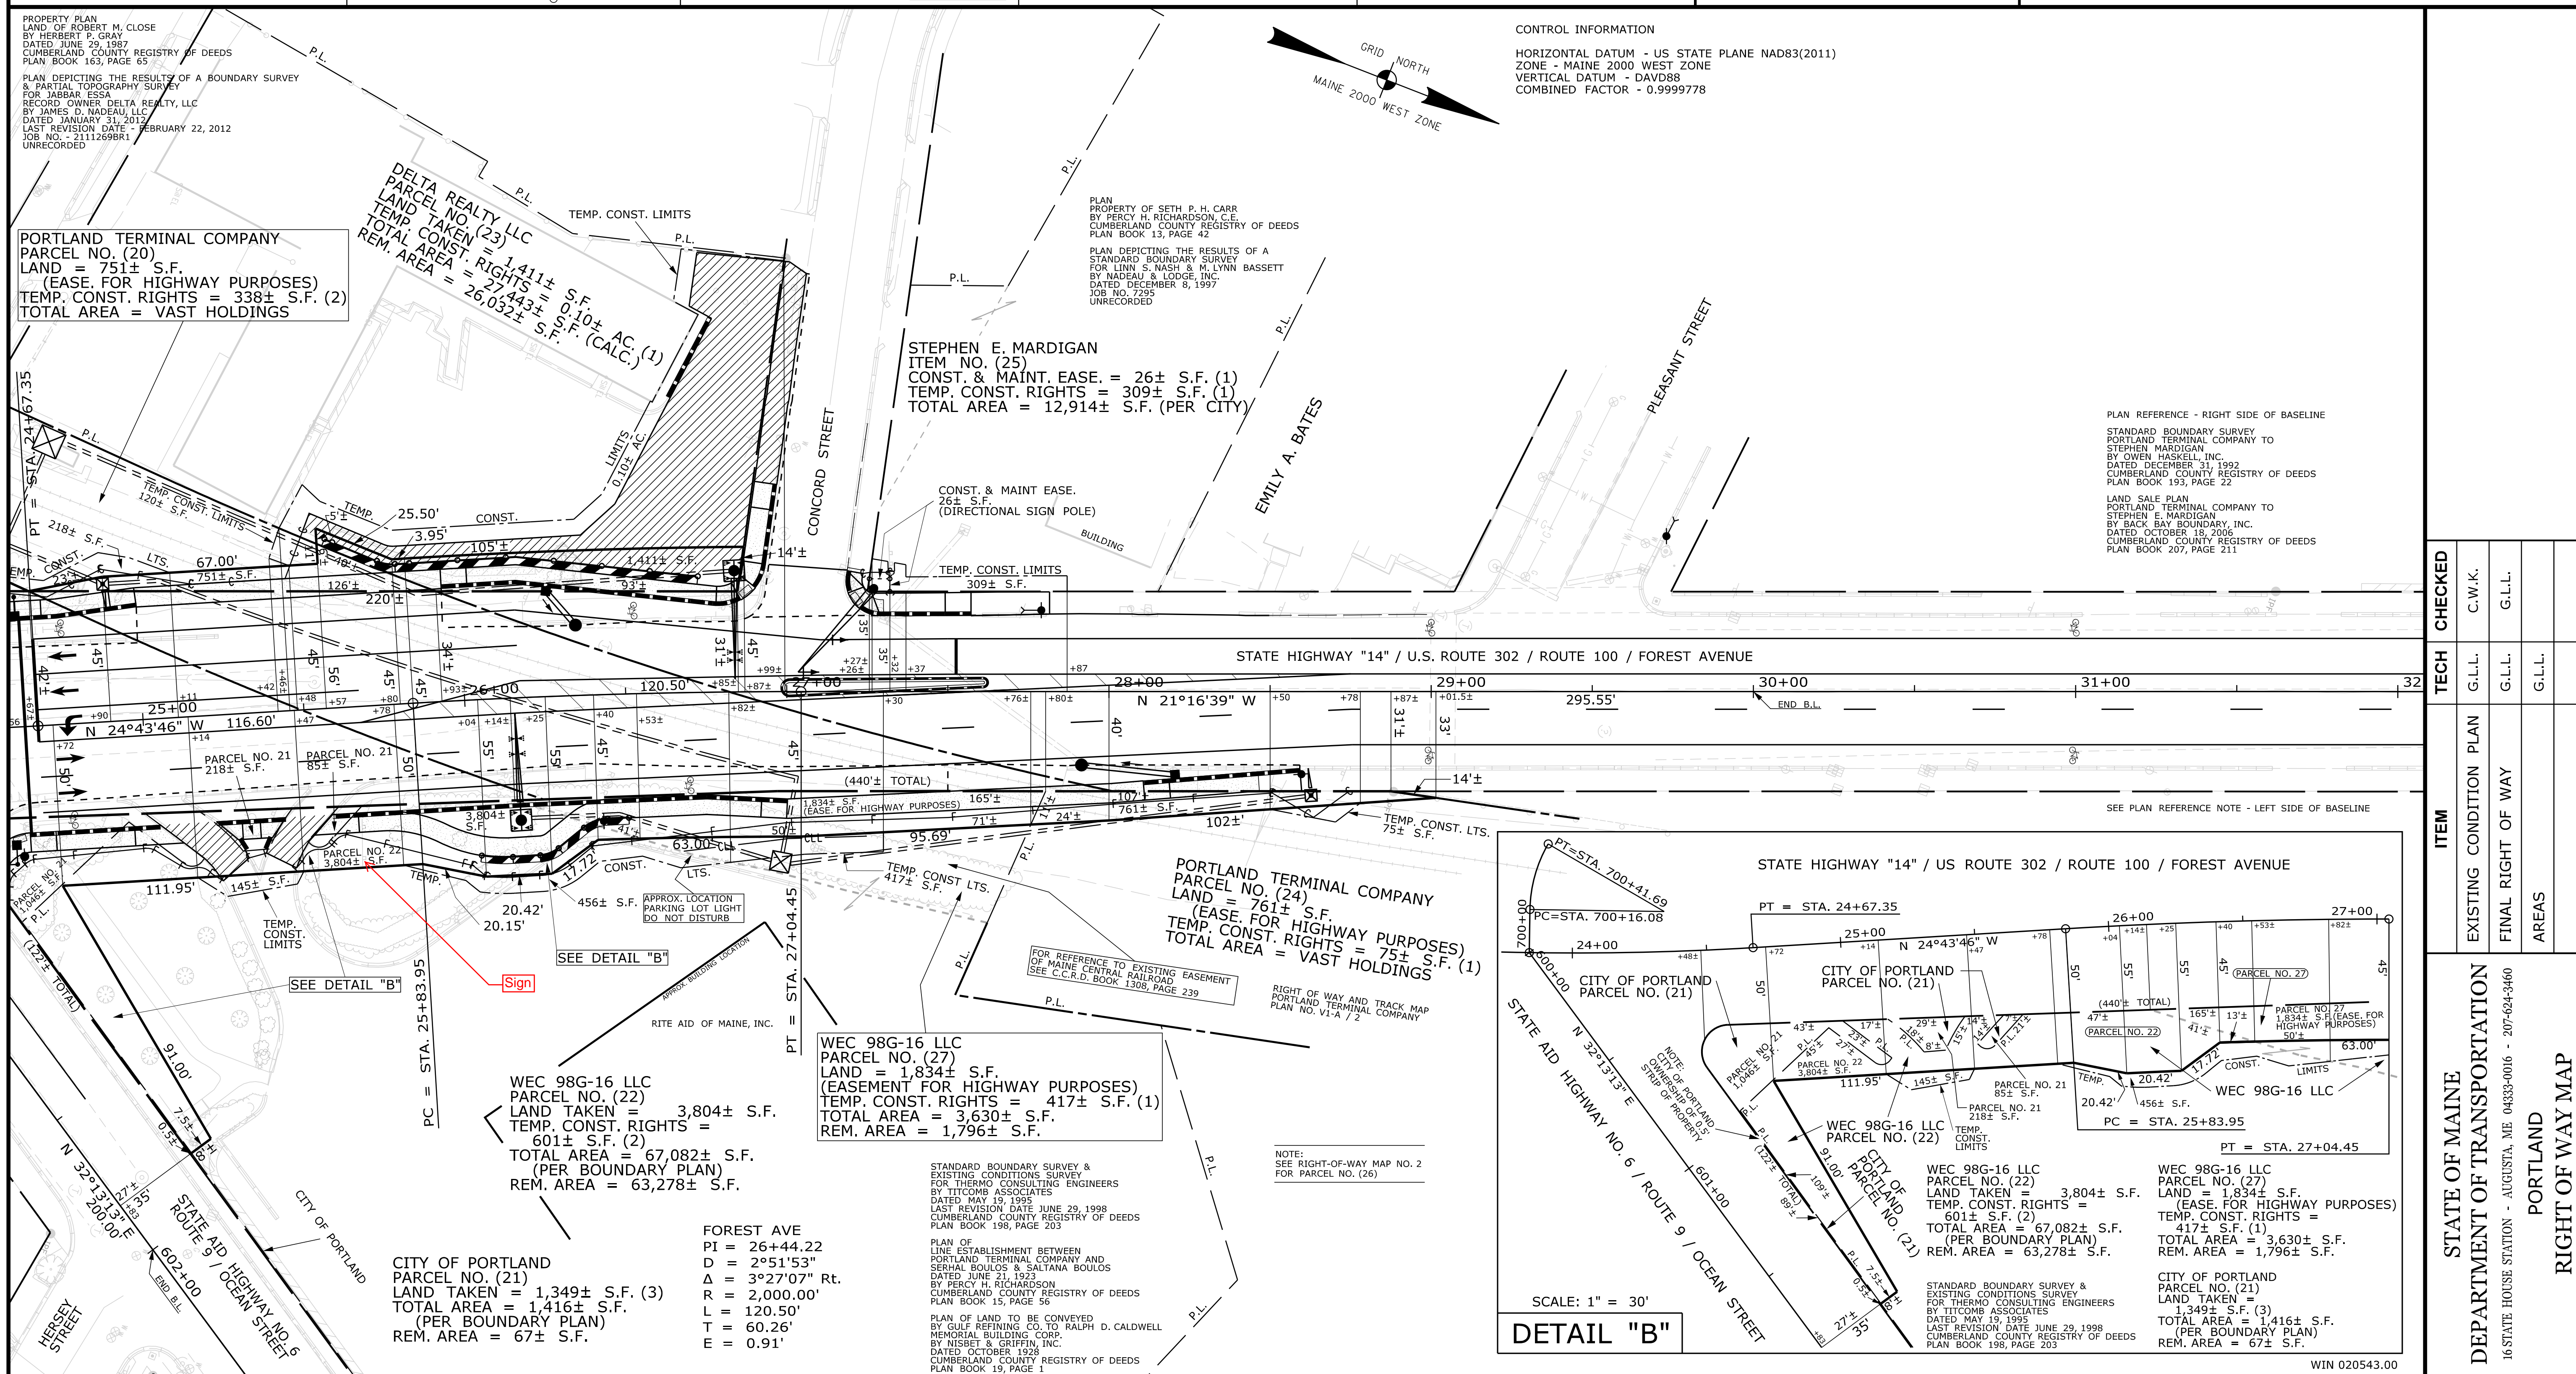

ITEM	TECH	CHECKED	CONDITION PLAN		
			EXISTING	FINAL	AREAS
			G.L.L.	G.L.L.	G.L.L.
			G.L.L.	G.L.L.	G.L.L.
			G.L.L.	G.L.L.	G.L.L.

STATE OF MAINE
DEPARTMENT OF TRANSPORTATION
 16 STATE HOUSE STATION - AUGUSTA, ME 04333-0016 - 207-624-3460

PORTLAND
RIGHT OF WAY MAP

<p>DAVID BERNHARDT COMMISSIONER JOYCE NOEL TAYLOR CHIEF ENGINEER</p> <p>DATE _____</p>	<p>STATE HIGHWAY "14" U.S. ROUTE 302 / FOREST AVENUE PORTLAND CUMBERLAND COUNTY FEDERAL AID PROJECT NO. STP-2054(300)</p> <p>FEBRUARY 2017 SCALE 1" = 25'</p> <p>RIGHT-OF-WAY MAP SHEET 3 OF 3</p> <p>D.O.T. FILE NO. 3-618</p>	<p>SHEET NUMBER 3 OF 3</p>
---	--	---

Date: 5/11/2017
 Username: Guy.Ladd
 Division: ROW
 Filename: ... \00\ROW\STA003_RWPLAN3.dgn