

Date: 5/11/2017

Username: Guy Ladd

Division: ROW

Filename: ... \00\ROW\MSTA003_RWPLAN3.dgn

Town, County, State _____
 Approx. Property Lines _____ P.L.
 Existing Right of Way _____
 Limits of Wrought Portion _____ L.O.W.P.
 Control Of Access _____ C.O.A.
 New Right of Way _____
 New Easement _____
 New Temporary Rights _____
 New R/W Within Existing R/W _____



New R/W Along Existing R/W _____
 Building _____
 Trees Conifer _____
 Tree Line Deciduous _____
 Water Edge _____
 Ledge _____
 Fence CHAIN LINK _____
 Sign _____
 Clearing Limit Line CLL _____
 Bush Line _____
 Rock/Boulder _____
 Flag Pole _____
 BARB WIRE _____
 STOCKADE _____
 WELL _____
 Mailbox _____

PLAN LEGEND
 Existing Proposed
 Sanitary Sewer _____
 Telephone Line _____
 Electric Line _____
 Water Line _____
 Underdrain Line _____
 Gas Line _____
 Guardrail _____
 Culvert _____
 Traveled Way _____
 Ditch _____
 Catch Basin _____
 Manhole _____
 Sewer Manhole _____
 Utility Pole _____
 Fire Hydrant _____
 Curbing _____

Existing Proposed
 Cut Line _____
 Stonewall _____
 Baseline _____
 Monument _____
 Iron Rod Found _____ IRF
 Replacement Pin Set _____
 State Highway = S.H.
 State Aid Highway = S.A.H.
 Fill Line _____
 Retaining Wall _____
 Traverse Point _____
 Pipe Found _____ IPF

STATE OF MAINE
 REGISTRY OF DEEDS
 COUNTY _____
 RECEIVED _____
 at _____ h _____ m _____ M and recorded in
 Plan Book _____, Page _____
 Attest: _____ REGISTER

THIS PLAN WAS PREPARED IN CONNECTION WITH THE DEPARTMENT'S ACQUISITION OF REAL PROPERTY FOR TRANSPORTATION PURPOSES. IT CANNOT BE USED TO ESTABLISH LEGAL BOUNDARIES BETWEEN ADJACENT PROPERTY OWNERS.

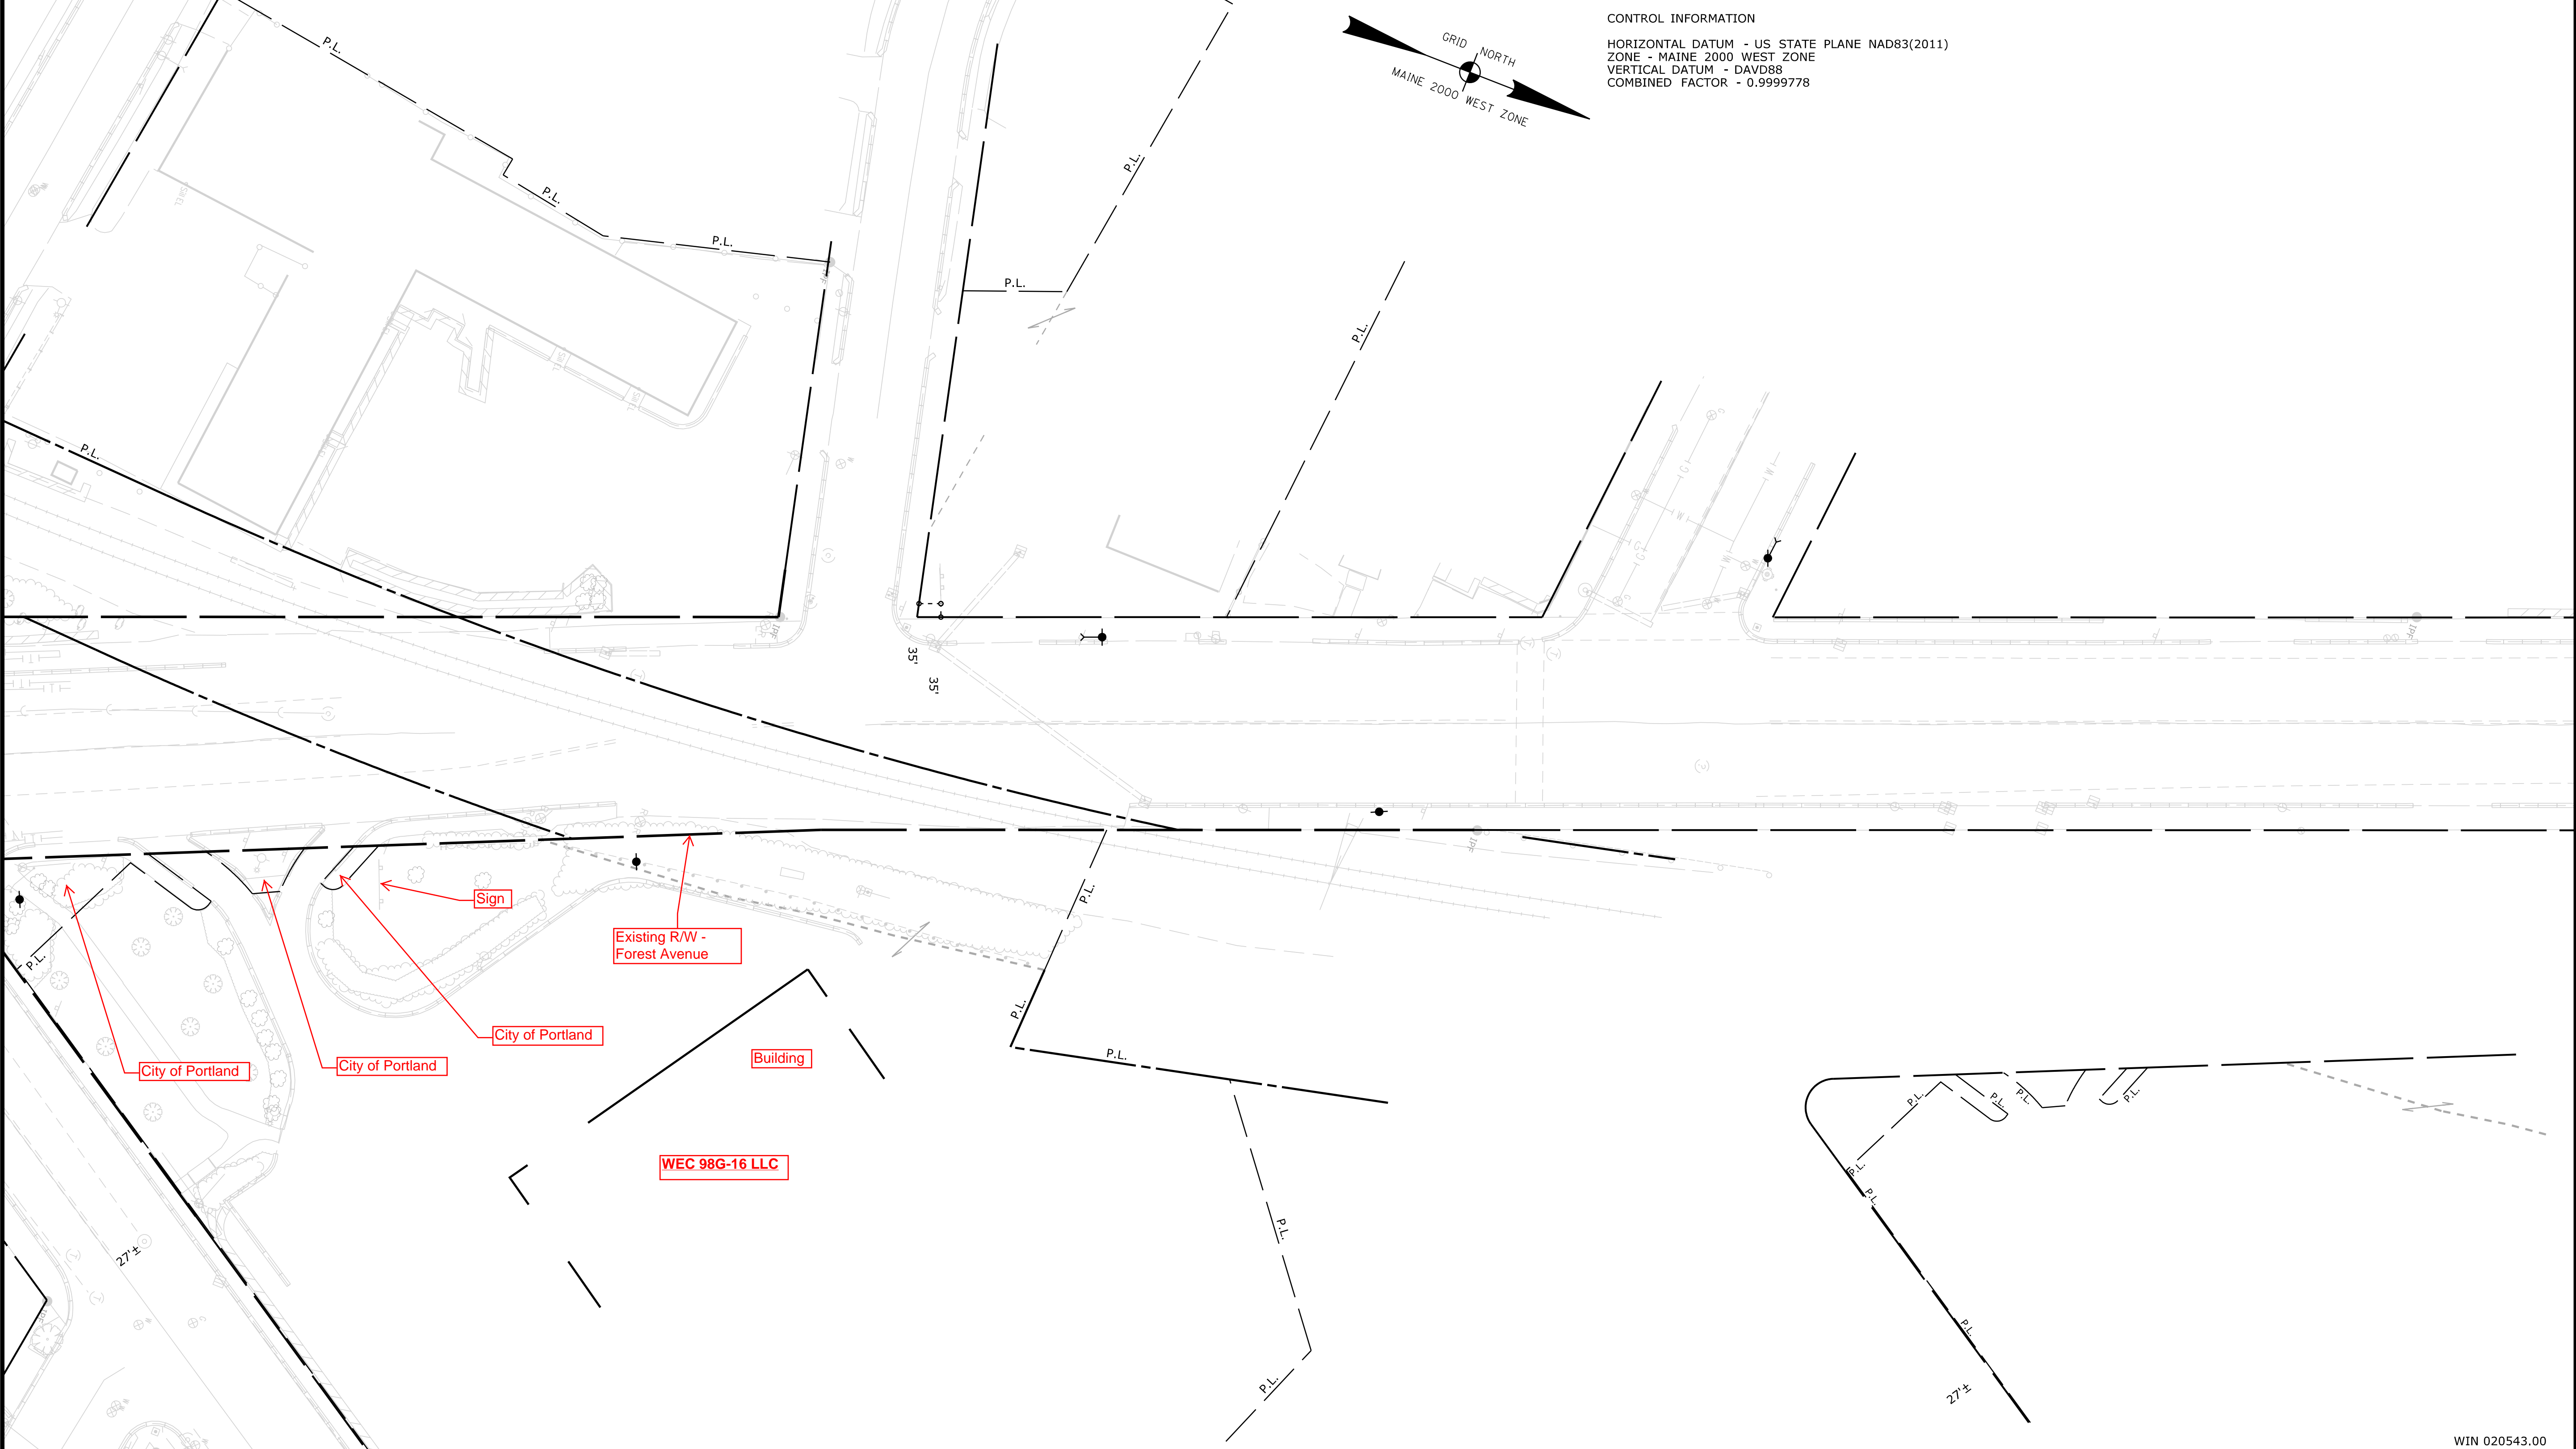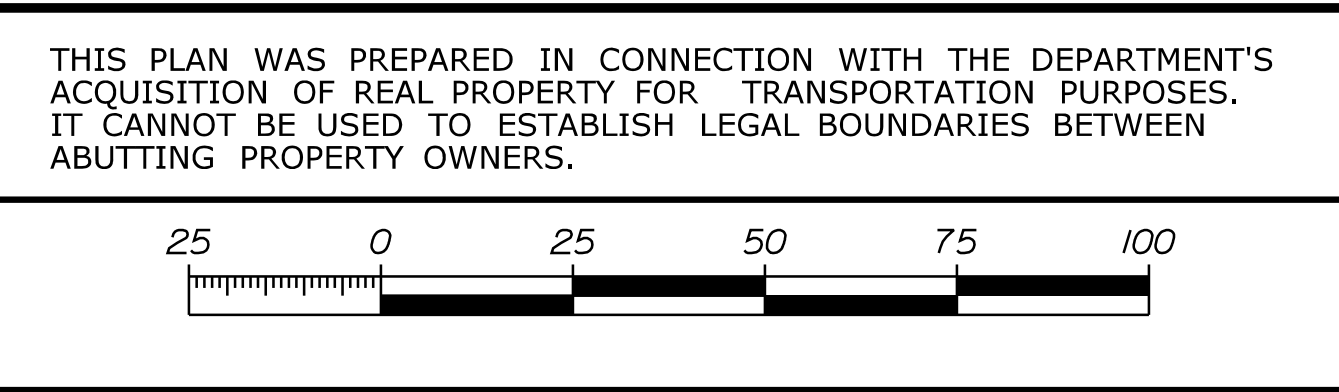

CONTROL INFORMATION
 HORIZONTAL DATUM - US STATE PLANE NAD83(2011)
 ZONE - MAINE 2000 WEST ZONE
 VERTICAL DATUM - DAVD88
 COMBINED FACTOR - 0.9999778

ITEM	TECH	CHECKED
EXISTING CONDITION PLAN	G.L.L.	C.W.K.
FINAL RIGHT OF WAY	G.L.L.	G.L.L.
AREAS	G.L.L.	

STATE OF MAINE
 DEPARTMENT OF TRANSPORTATION
 16 STATE HOUSE STATION - AUGUSTA, ME 04333-0016 • 207-624-3460
 PORTLAND
 RIGHT OF WAY MAP

REVISIONS				PLAN FILED IN PLAN BOOK				PAGE				COUNTY RECORD			
NO.	DATE	DESCRIPTION	BY	NO.	GRANTOR	INSTRUMENT	DATE	BOOK	PAGE	NO.	INSTRUMENT	DATE	BOOK	PAGE	

DAVID BERNHARDT
 COMMISSIONER
 JOYCE NOEL TAYLOR
 CHIEF ENGINEER
 DATE _____

STATE HIGHWAY "14"
 U.S. ROUTE 302 / FOREST AVENUE
 PORTLAND CUMBERLAND COUNTY
 FEDERAL AID PROJECT NO. STP-2054(300)
 FEBRUARY 2017
 SCALE 1" = 25'
 RIGHT-OF-WAY MAP
 SHEET 3 OF 3
 D.O.T. FILE NO. 3-618

SHEET NUMBER
3
 OF 3

WIN 020543.00