


Second Floor

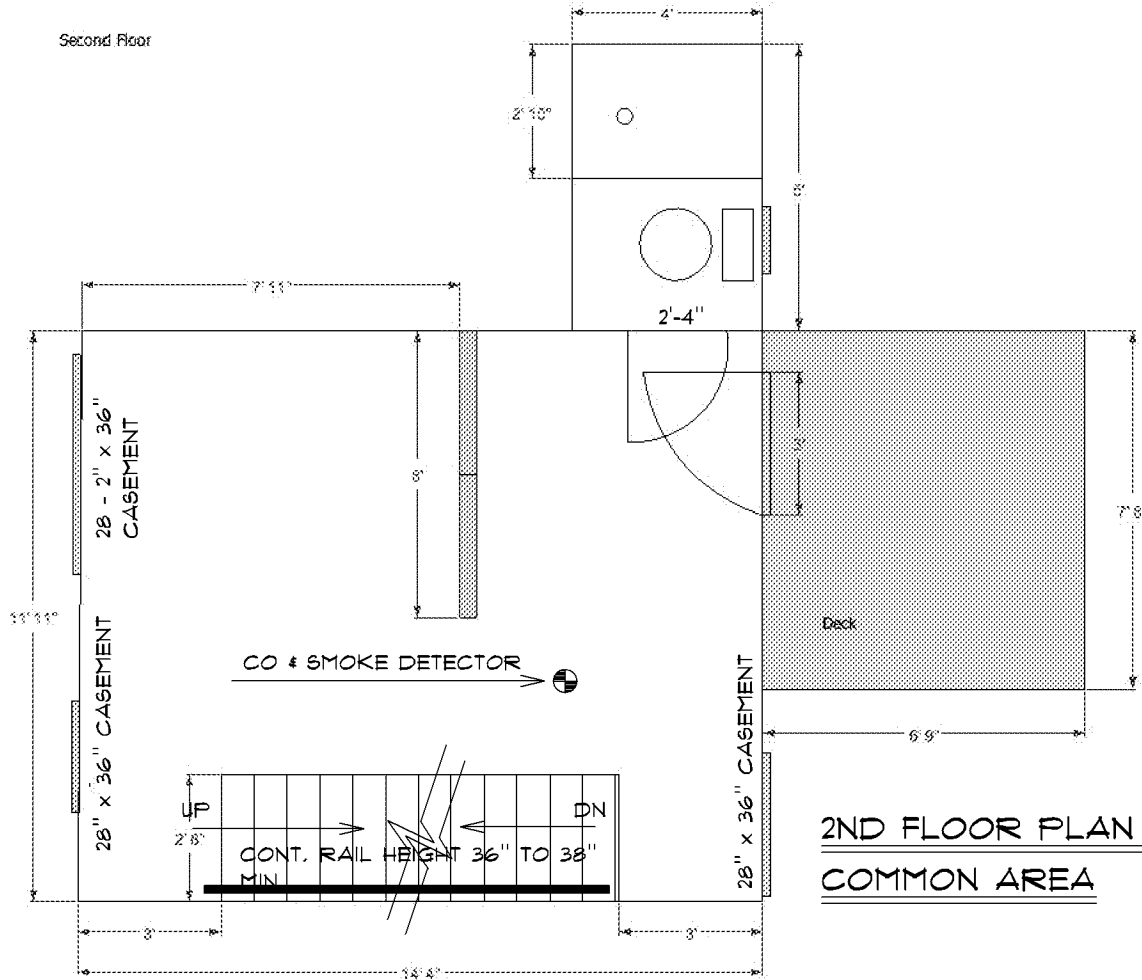

2ND FLOOR PLAN 1/4" = 1'  
COMMON AREA