


First Floor

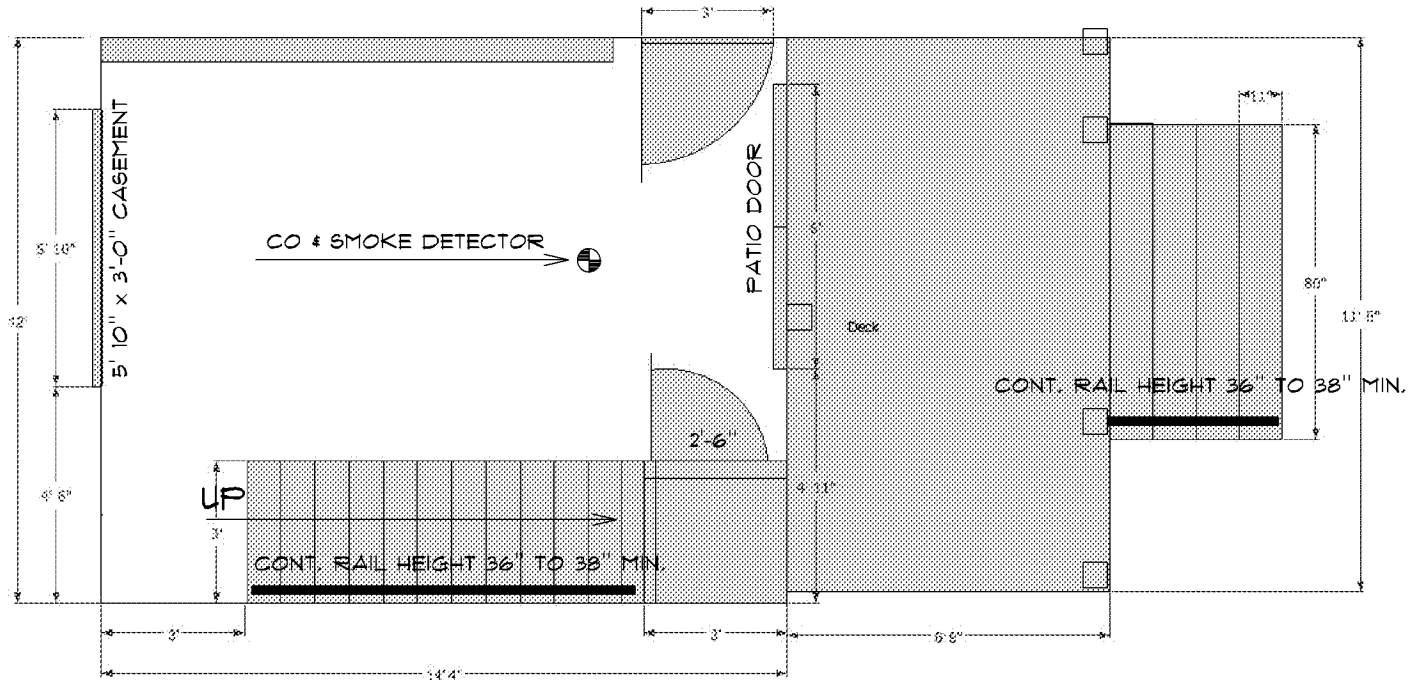

1st floor stairs 8" Rise 11" Run Head room: 80"

2nd floor stairs 8" Rise 9 1/4" Run Head room 88"

Deck 2x6 Deck and Joist Guard Rail height 42"
Steps 30" wide
6 1/2" Rise 11" Run

1ST FLOOR PLAN 1/4" = 1'
COMMON AREA

