



BUILT INS INSULATED TO CODE

BUILT INS INSULATED TO CODE

BUILT INS INSULATED TO CODE

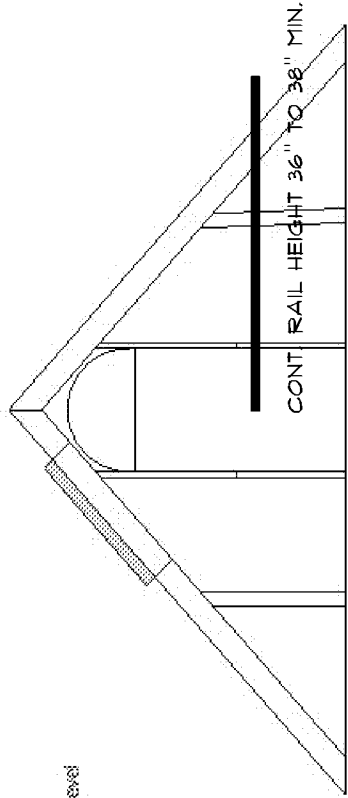

Attic Level

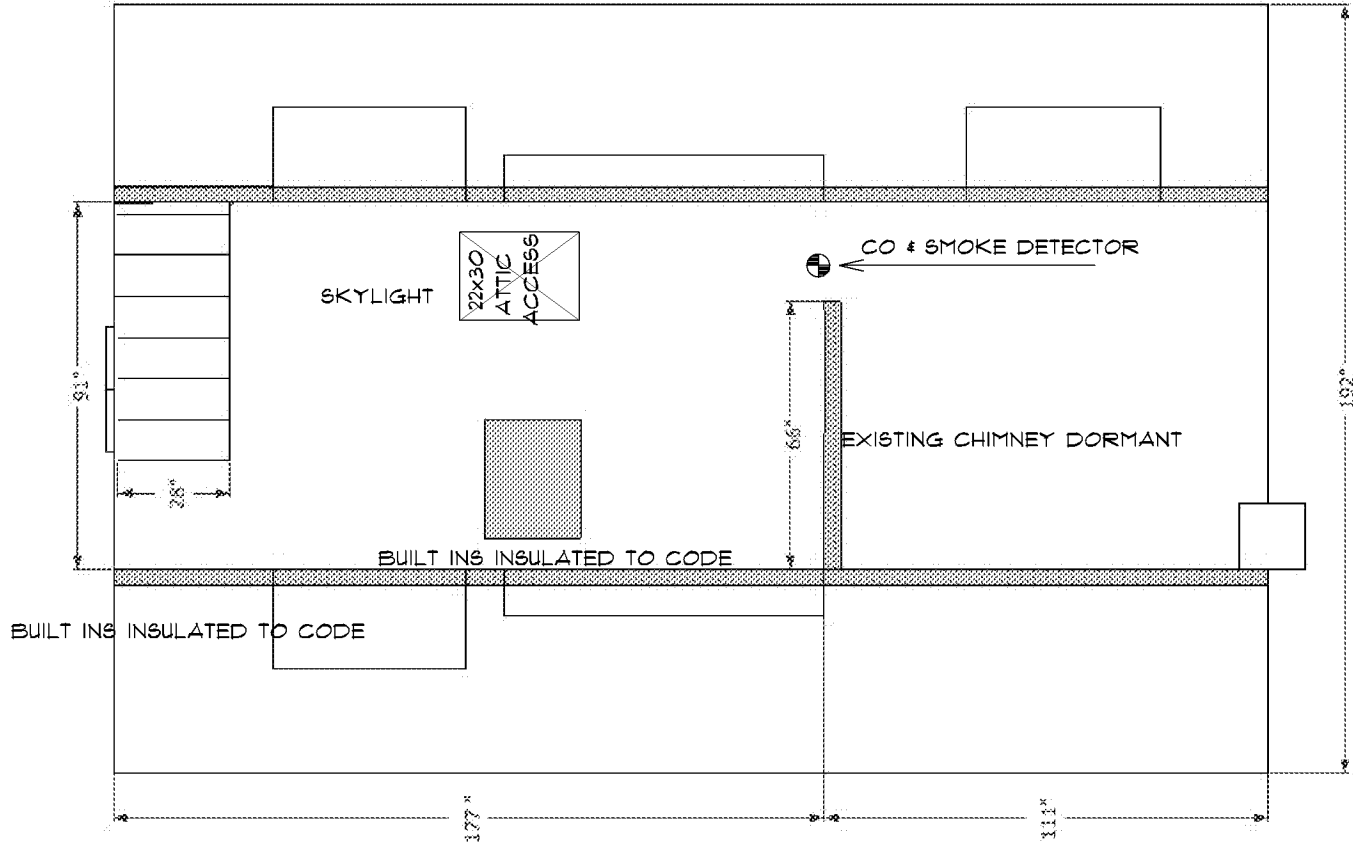

ATTIC FLOOR PLAN 1/4" = 1'

STORAGE

