
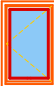
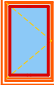
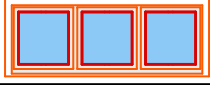


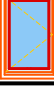

Lambeck Master Bedroom Addition Window Addition										
ID	Elevation	Width	Height	Quantity	Type	Material	Glazing	Egress	Tempered	Notes
1		2'-9"	4'-6"	1	Casement			YES		
2		2'-9"	4'-6"	1	Casement					
3		6'-0"	2'-2"	1	Awnings					Dormer location
4		2'-9"	4'-4"	1	Casement			YES		Replacement window in adjacent bedroom. Field verify size prior to ordering.
				4						

① Window Schedule