



Egress window
installation -
larger than
current window

Rear of
Building - 3rd
floor

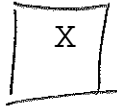

replacement egress window
double hung 40" wide x 59" tall

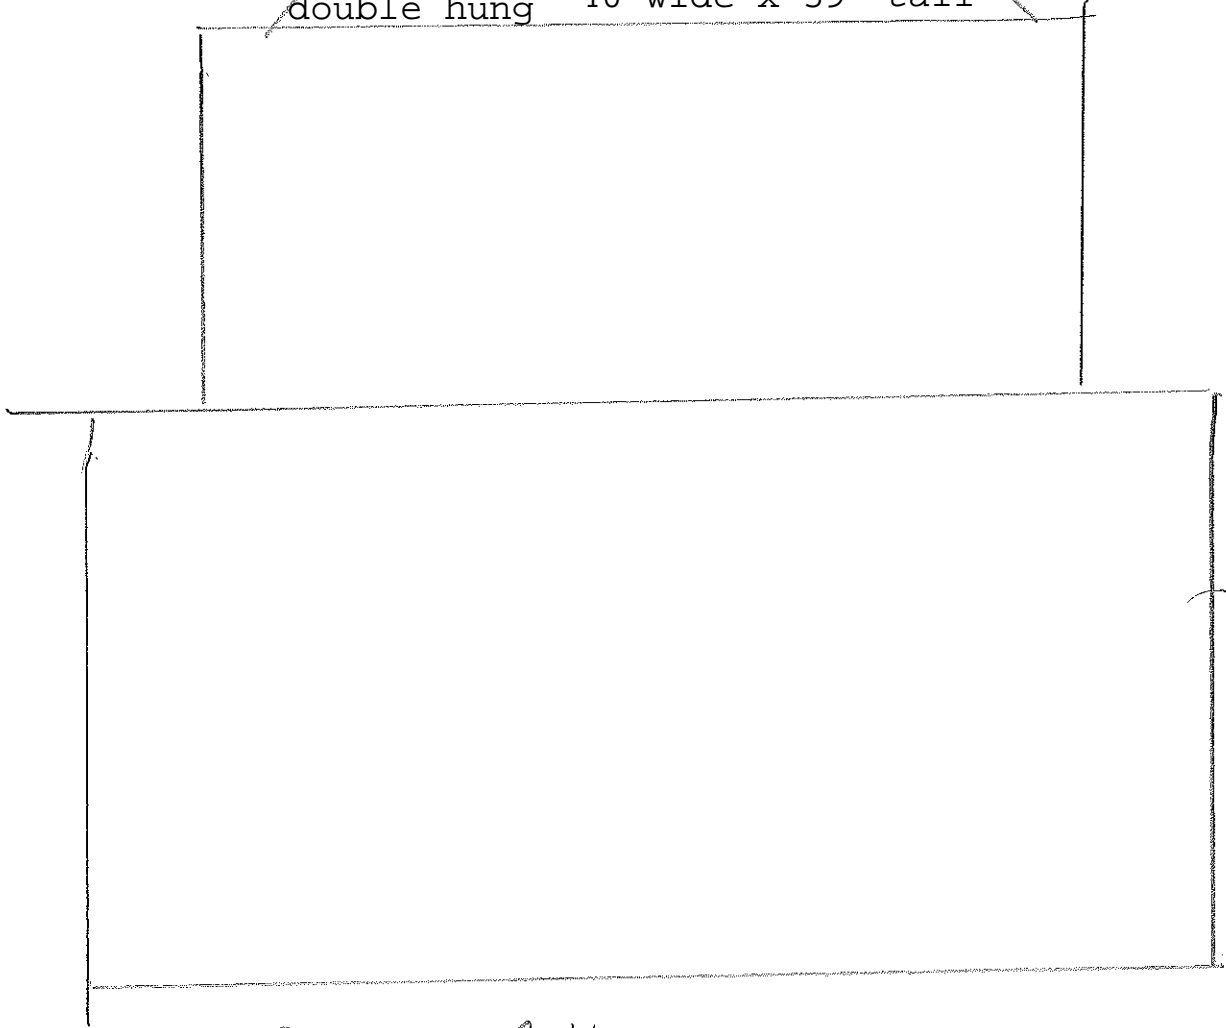

Back of House

115 Woodford St.

Portland, ME 04103