


EXISTING  
HOUSE  
2ND  
FLOOR

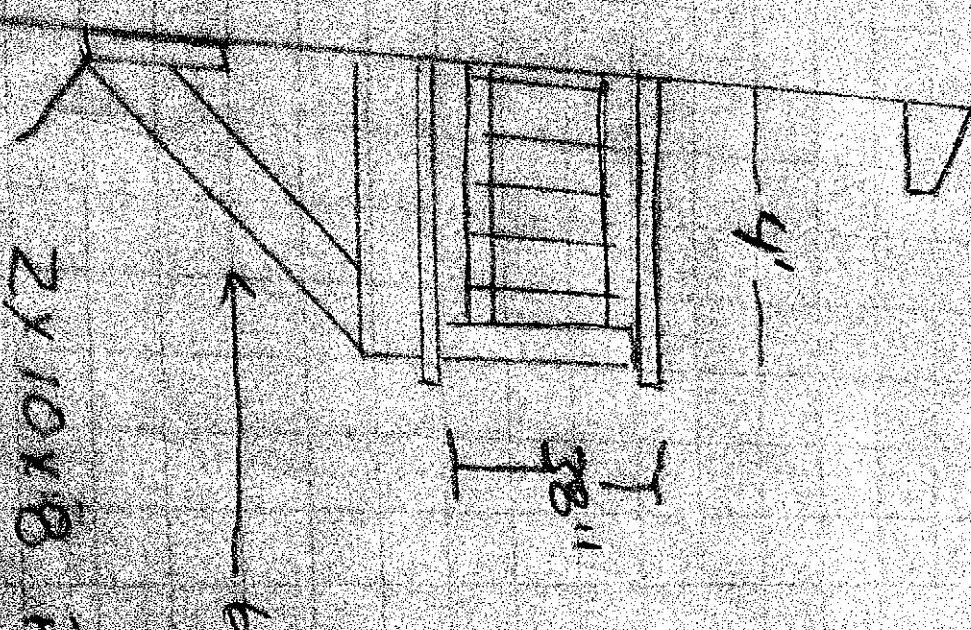

6x6 PT

2x10x8 PT GIRK AND LVL BOLTS 16" OC  
ALL JOIST TO BE POWER W/ HANGERS

Proposed  
2ND  
STORY DECK