


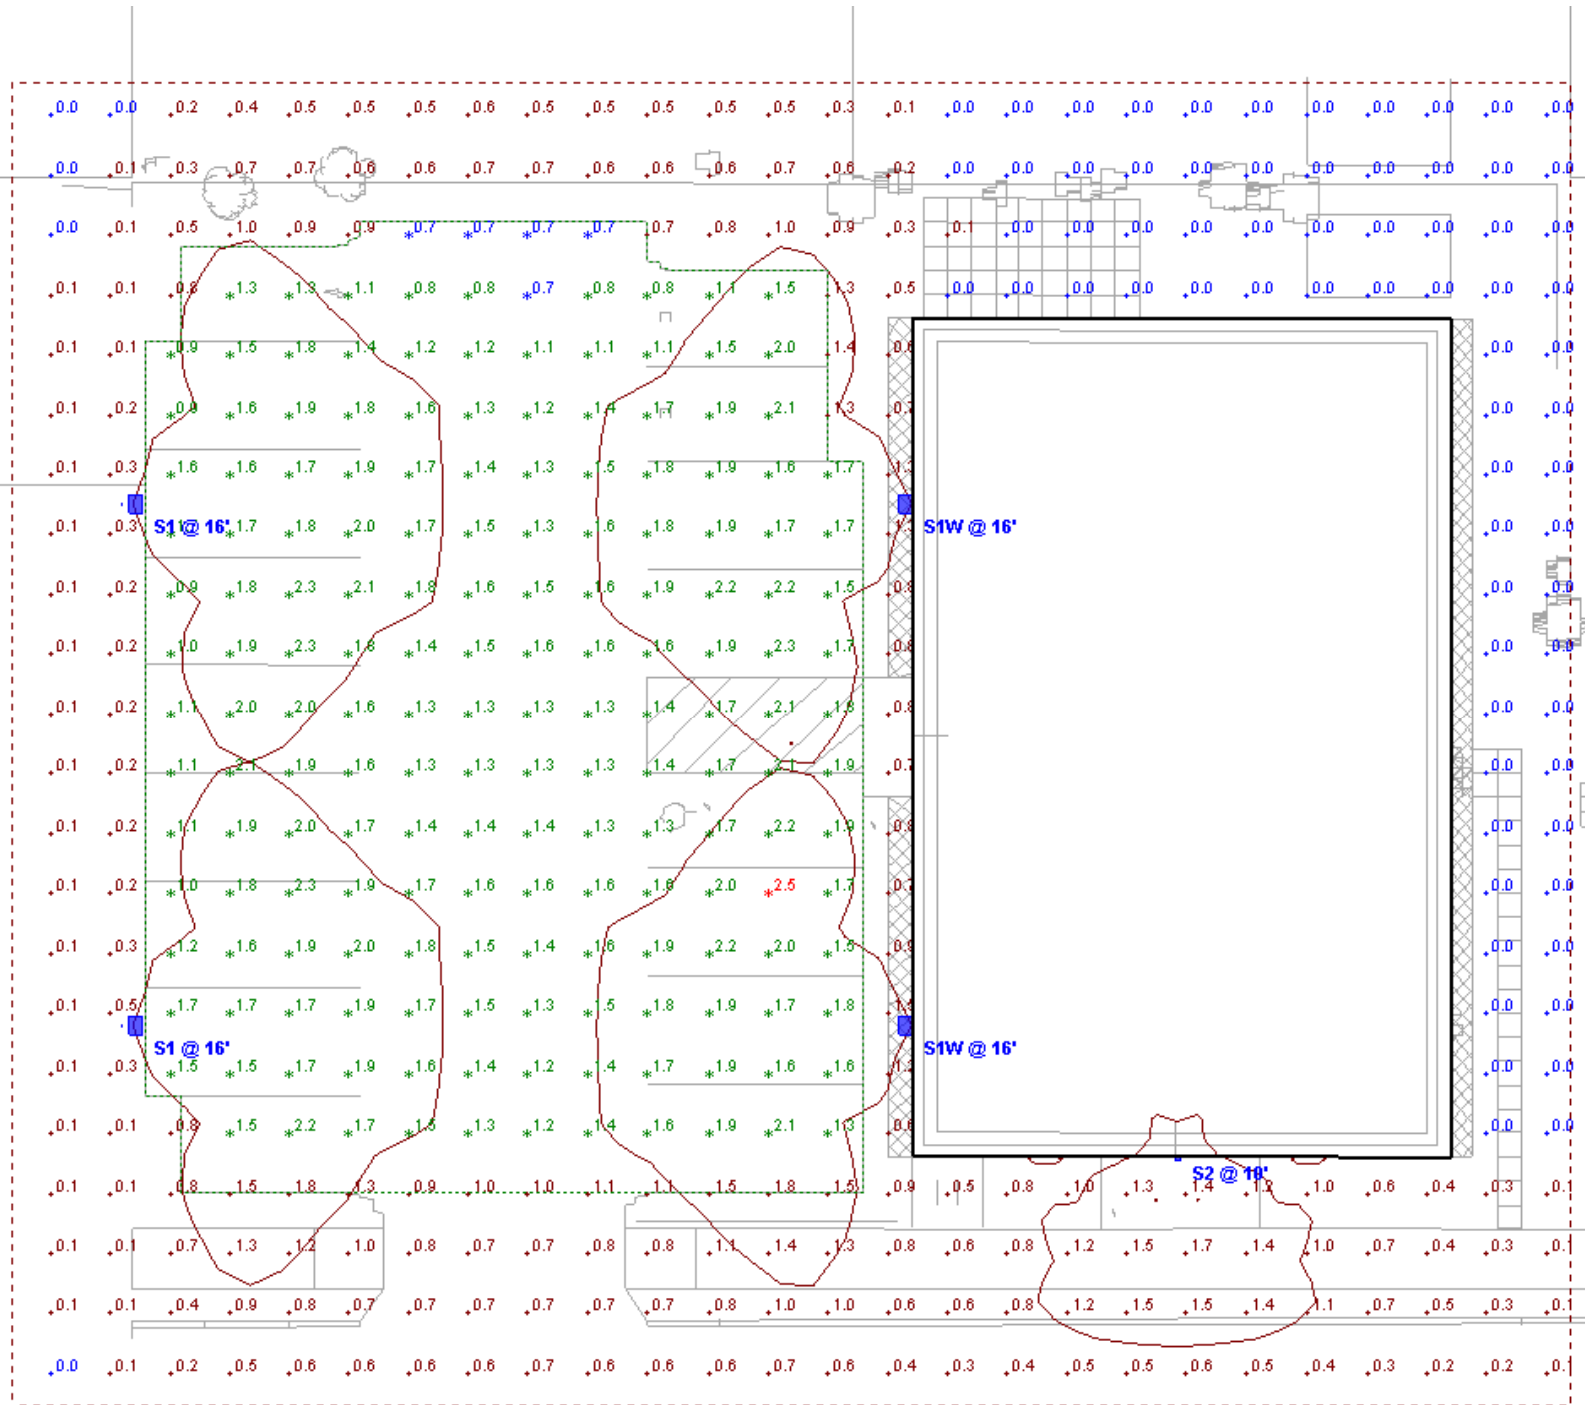

4195 The 28, Vannah Ave
Photometric



| Statistics | | | | | | | |
|--------------|--------|--------|--------|--------|---------|---------|---------|
| Description | Symbol | Avg | Max | Min | Max/Min | Avg/Min | Avg/Max |
| Overall Site | + | 0.9 fc | 2.5 fc | 0.0 fc | N/A | N/A | 0.4:1 |
| Parking Area | X | 1.6 fc | 2.5 fc | 0.7 fc | 3.6:1 | 2.3:1 | 0.6:1 |

Designer
SAJ
Date
3/5/2018
Scale
Not to Scale
Drawing No.
E0
Summary