


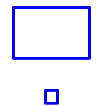



Luminaire Schedule											
Symbol	Label	Quantity	Manufacturer	Catalog Number	Description	Lamp	Number Lamps	Filename	Lumens Per Lamp	Light Loss Factor	Wattage
	S1	2	BEACON PRODUCTS	VP-S-22NB-50-4K-T4-BLC	SMALL VIPER	C-70-CRI DATA SHOWN IS SCALED FROM 3036	1	VP-S-22NB-50-4K-T4-BLC.ies	3554.546	0.75	53.65
	S1W	2	BEACON PRODUCTS	VP-S-22NB-50-4K-T4-BLC	SMALL VIPER	C-70-CRI DATA SHOWN IS SCALED FROM 3036	1	VP-S-22NB-50-4K-T4-BLC.ies	3554.546	0.75	53.65
	S2	1	Hubbell Outdoor	LNC-5LU-4K-3-X	WALLMOUNT LED TYPE 3	5- NICHIA 4K LEDS	1	LNC-5LU-4K-3-X.ies	1076.823	1	12.9

4195 The 28, Vannah Ave  
Photometric

Designer  
SAJ  
Date  
3/5/2018  
Scale  
Not to Scale  
Drawing No.  
E0  
Summary