
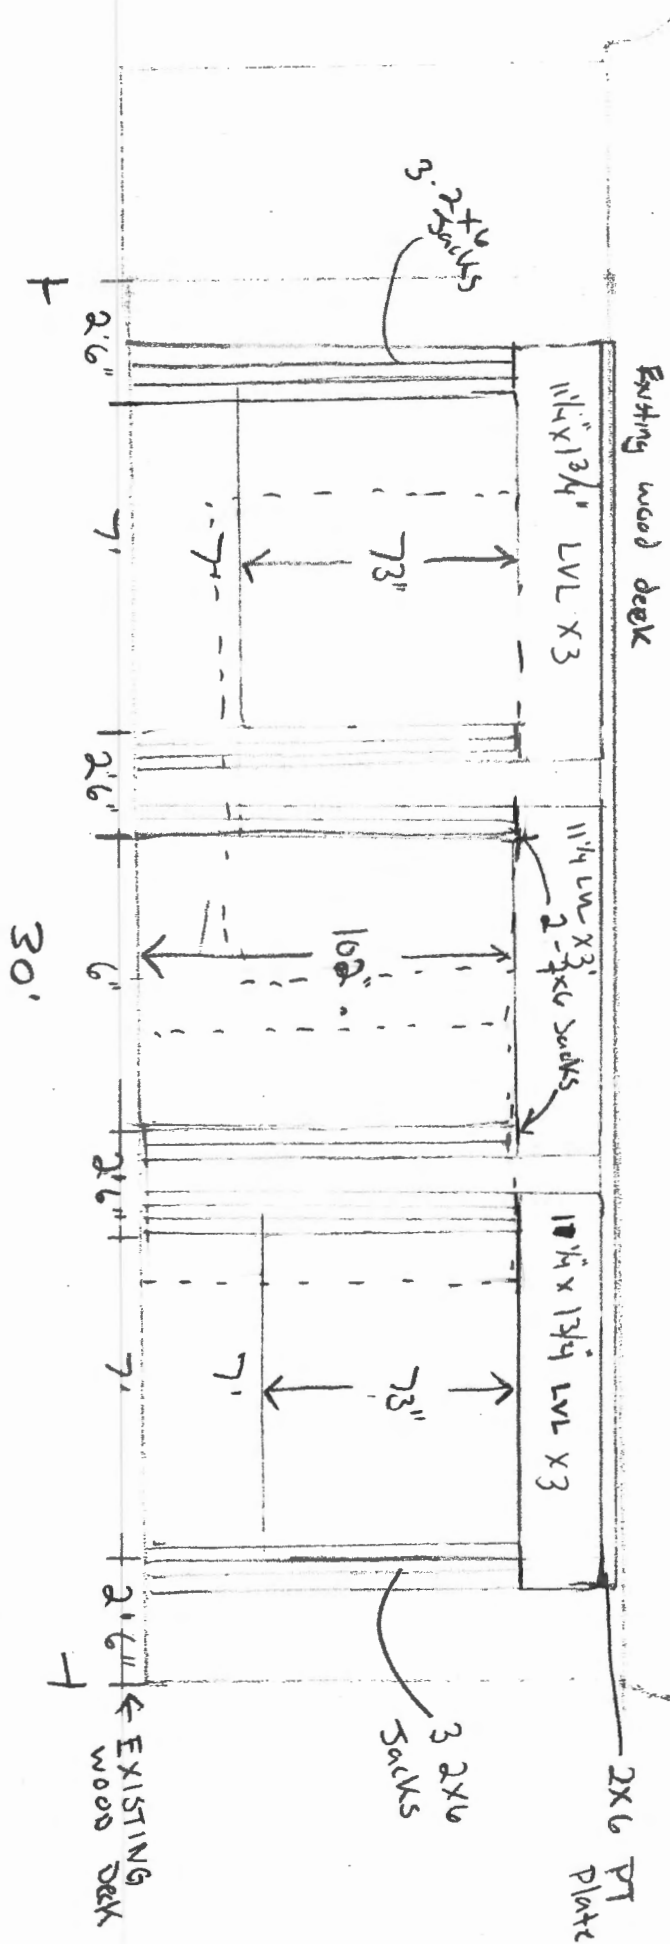


All Headers = 7 1/4 x 13 1/4 LVL
#34 Vannak

FRONT
Window
Detail

Egress - door

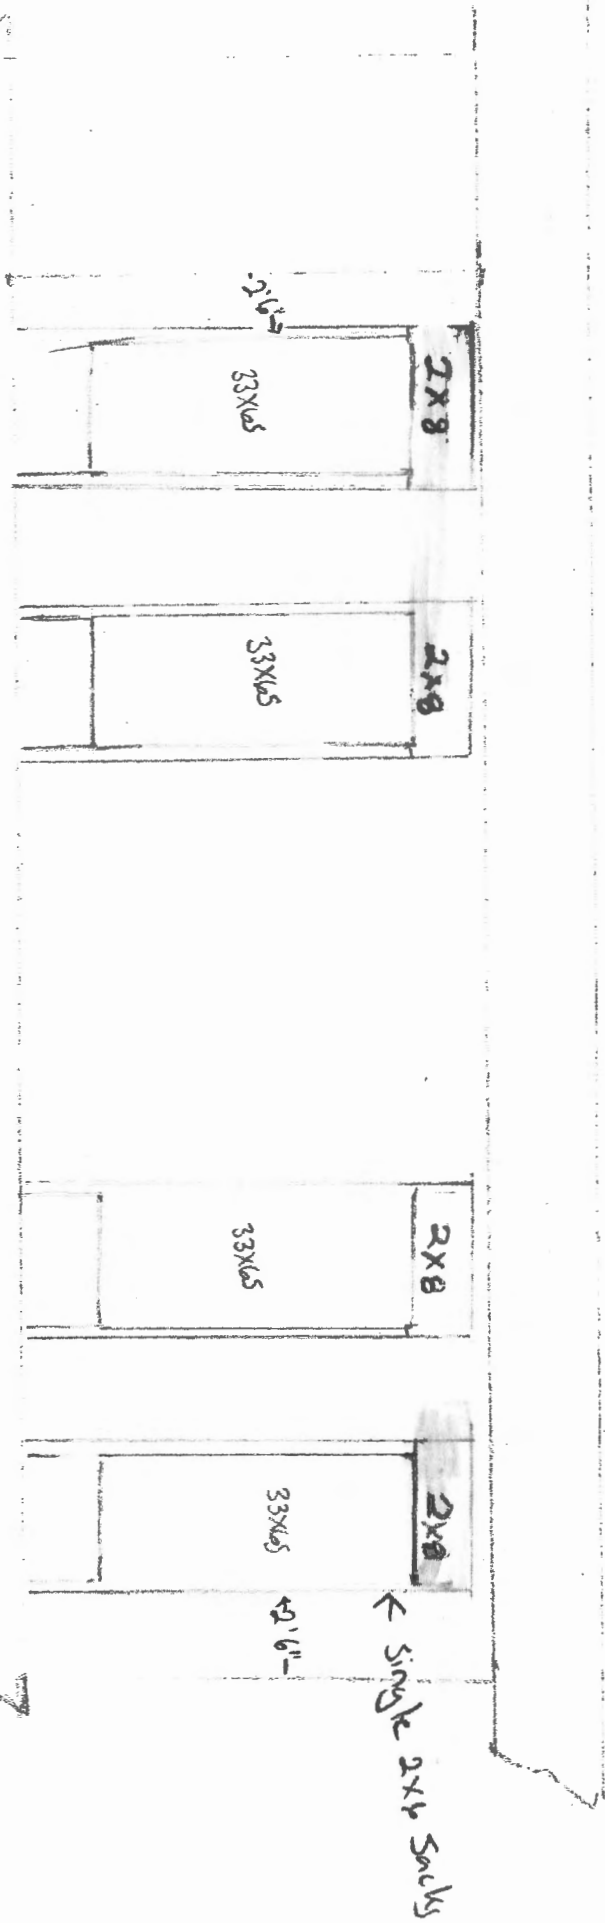

FRONT SCALE

EXIST HEADERS

EXIST DOOR + WINDOW