


Right SIDE  
Tramings detail

FRONT

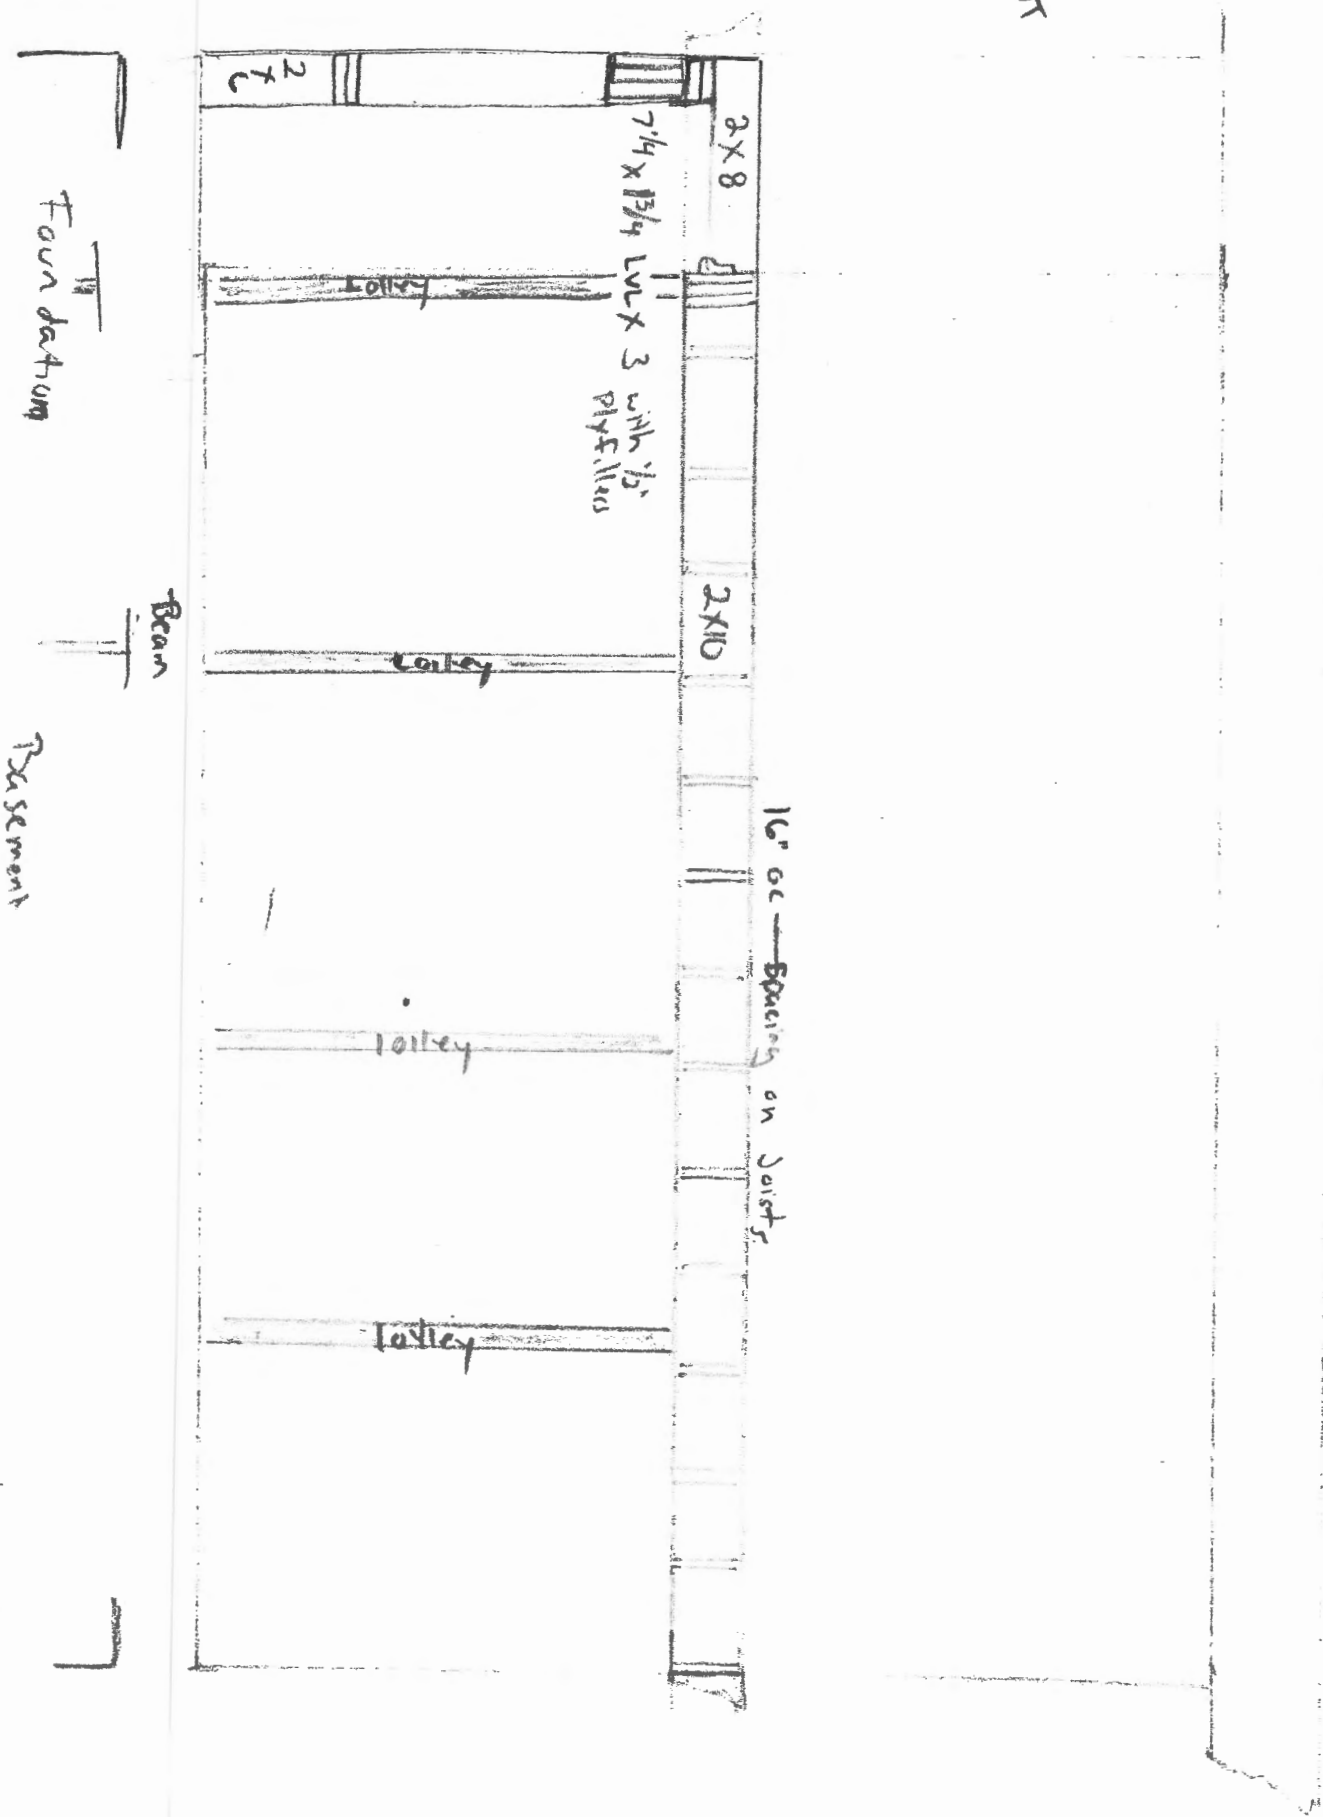

(NOT TO SCALE)