


85'-0" +/-
REAR PROPERTY LINE

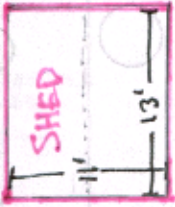

68.5'

14'-0"

55'

43'-4"

25 FT. SETBACK

23'-6"

GARAGE

16'-0"

PATIO

PORCH

12'-0"

HOUSE

14 FT. SETBACK

23'-0"

20'-0"

3'-0"

14 FT. SETBACK

17'-0"

16'-0"

26'-0"

42'-0"

25 FT SETBACK
(from roadway)

31'-0"
(House aligns with others on street)

PROPERTY LINE

64.5'

55 HERSEY STREET

Scale: 1/8 inch = 1 foot