

X
XX

2) 2x10 header

3'-5 1/4" R.O.
Final height/location to be field verified
in order to align with existing windows.

2'-6"

4" clapboards
(south & east facades)

Simpson HHUS 5.50/10 hanger
5 1/4" x 9 1/2" LVL

Recessed light fixture
see detail (4/S3)

Recess head of window

New opening

2'-2"

3 1/2" x 5 1/4" LVL column

7'-2 1/4"

Exposed W 10 x 30
Light gray prime.
Tenemec color aluminum finish coat.

3
S3

Final height/location to be field verified
in order to align with existing windows.
3'-6 3/4" R.O.

6'-2 3/4"

Shingles to match existing

Existing Finish Floor

11'-0"

Final height/location to be field verified
in order to align with existing windows.
4'-6 1/4" R.O.


8'-1 1/4"

Existing Finish Floor

1'-11 1/4"

New Concrete Slab Finish Floor

Pressure treated plates on concrete floor

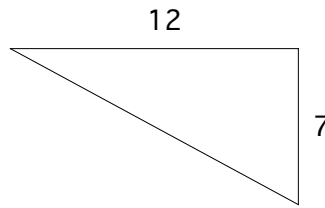

1

Building Section
SCALE: 3/4" = 1'-0"

Vesey Colton Addition

Janna Vesey and John Colton 55 Hersey Street Portland, Maine
Carol A. Wilson Architect 14 Longwoods Road Falmouth, Maine 04105 Tel. 207-781-4684 Fax. 207-781-4784

TITLE: Building Section
SCALE: 3/4" = 1'-0"
DATE: 14 October 2008
Revisions: