


4 : WC Signage : no scale 3 : Enlarged WC101 Plan : 1/2 in = 1 ft 2 : Knee / Toe Clearance

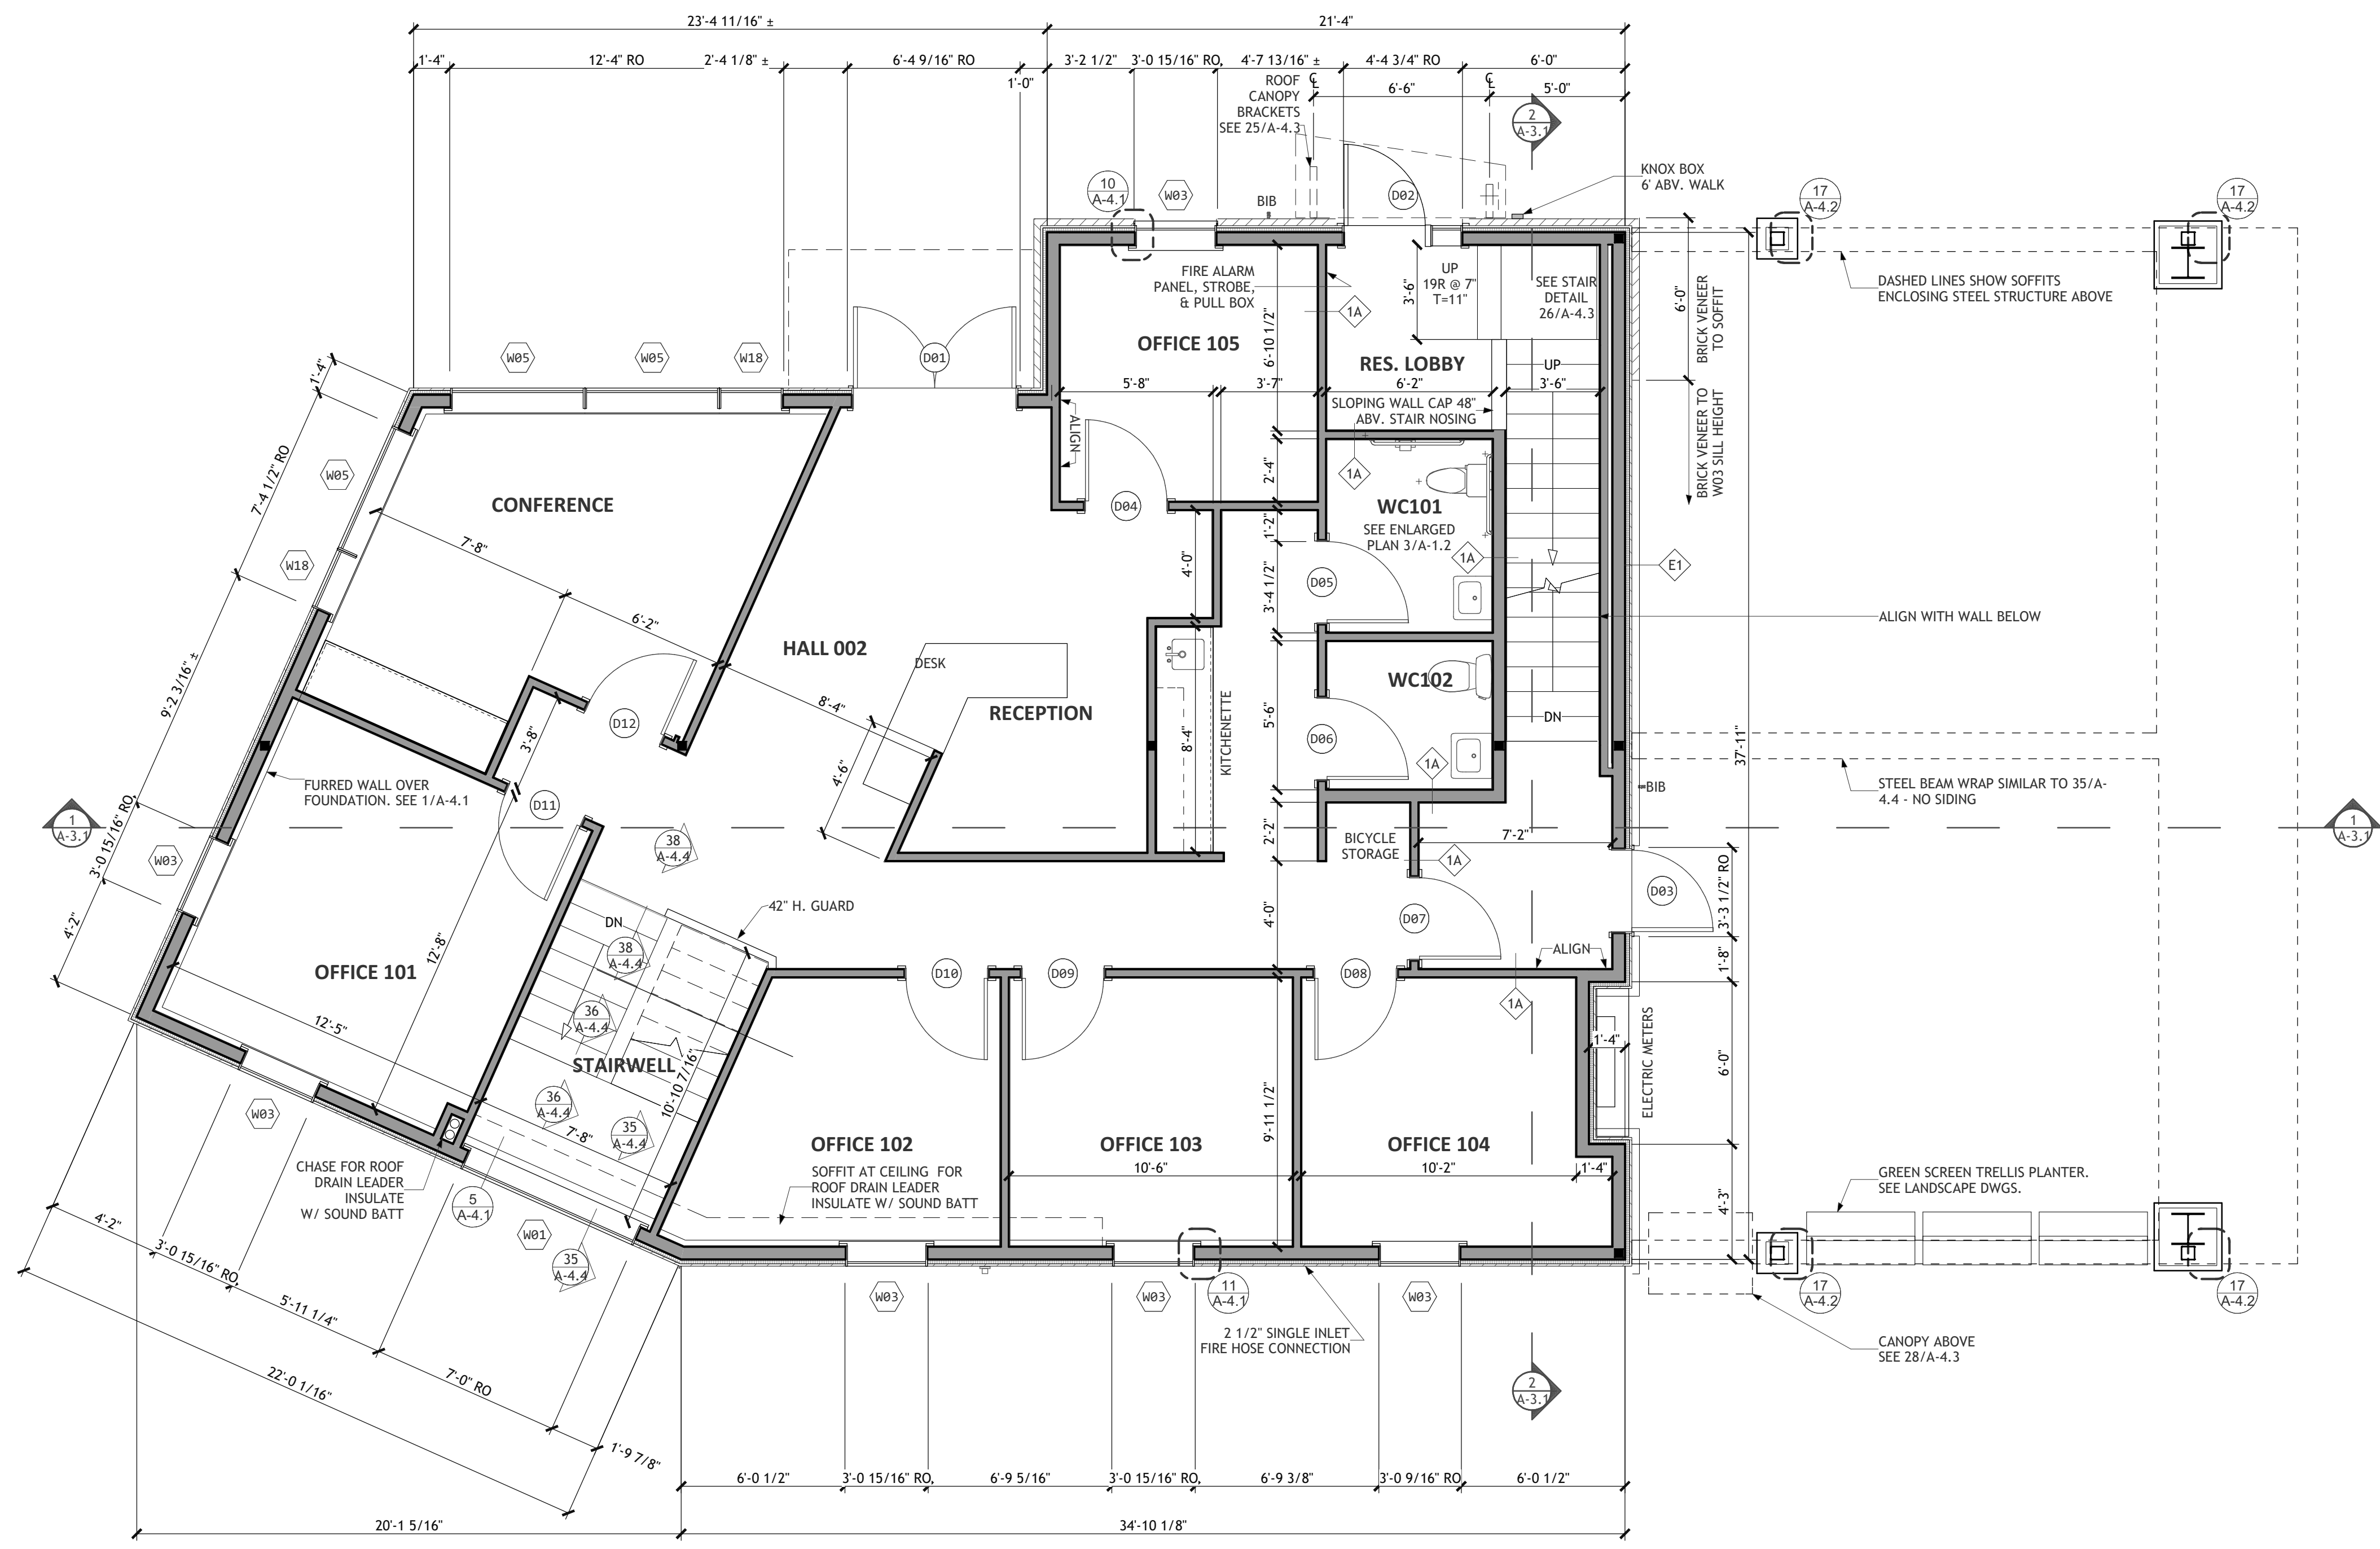

1 : First Floor Plan : 1/4 in = 1 ft

Kevin Moquin Architect
 Portland, ME
 Info@km-a.me
 (207)-615-6421

Revisions:

23 Ocean
 Portland, ME

PERMIT SET

First Floor Plan

12/14/2016

A-1.2

4 of 17