


2 : Kitchen Elevation : 1/2 in = 1 ft

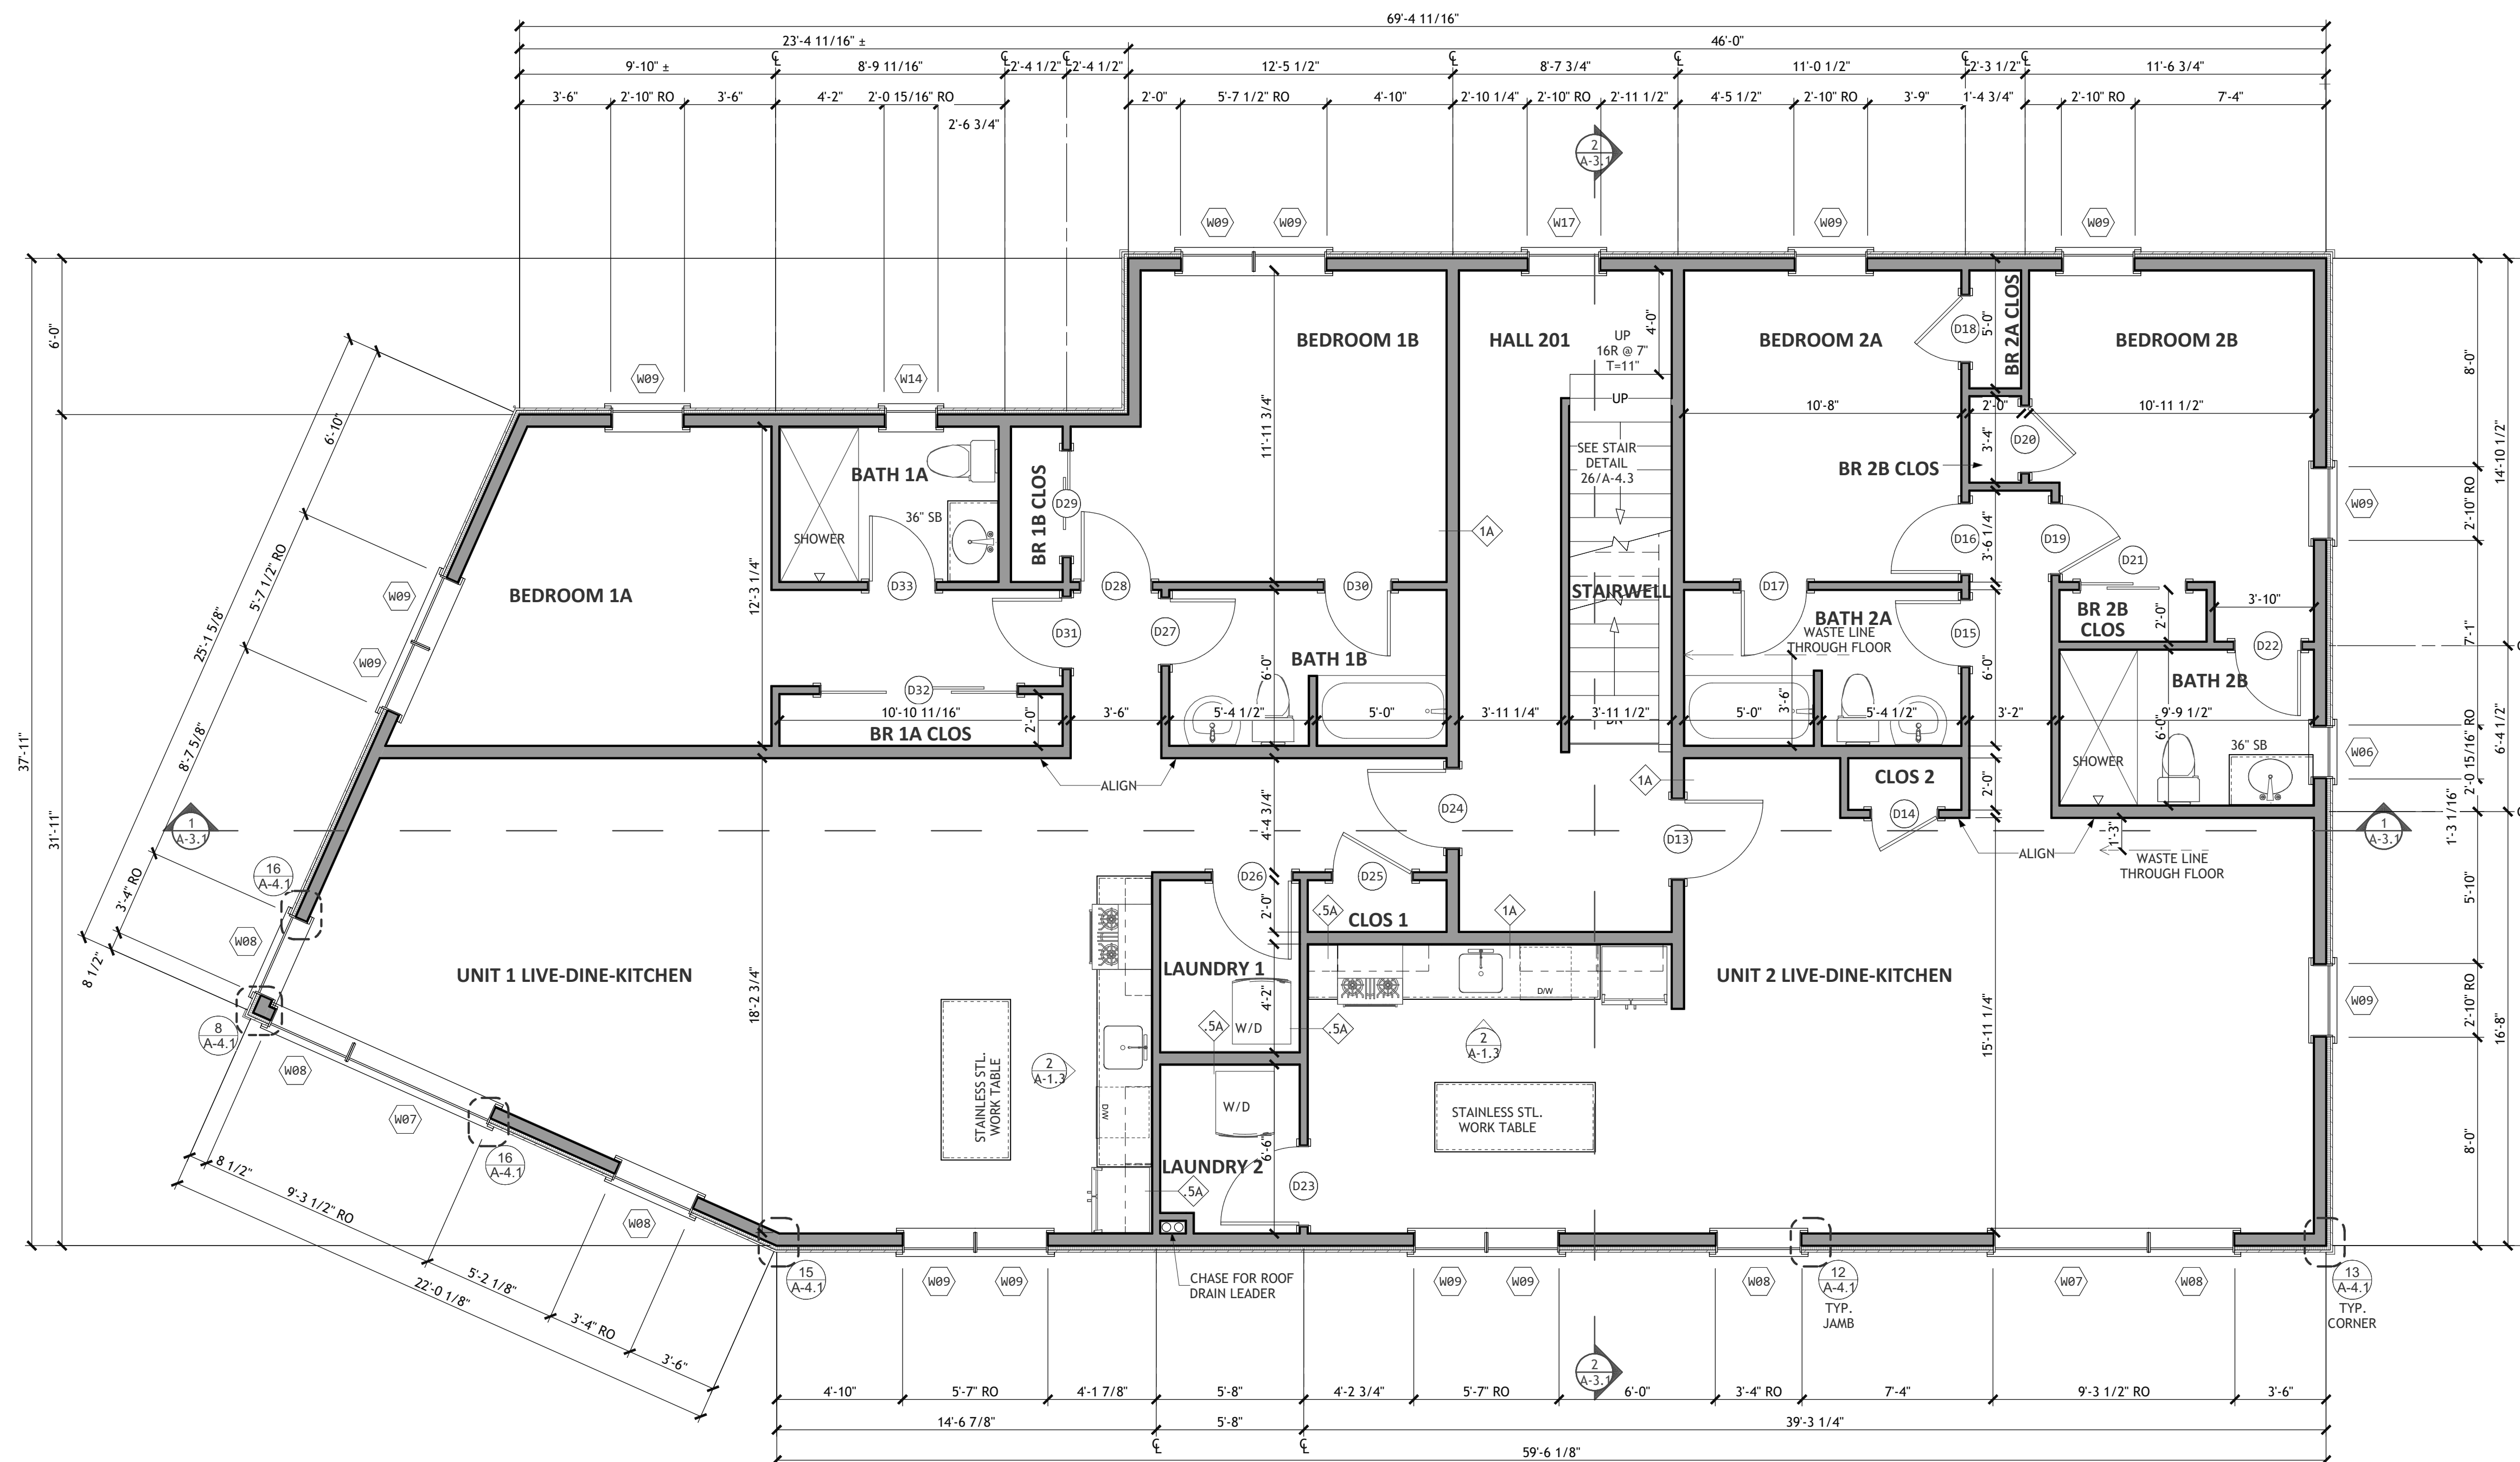

1 : Second Floor Plan : 1/4 in = 1 ft

Kevin Moquin Architect
 km
 Portland, ME
 Info@km-a.me
 (207)-615-6421
 Revisions:

23 Ocean
 Portland, ME

PERMIT SET
 LICENSED ARCHITECT
 KEVIN J. MOQUIN
 ARC3016
 STATE OF MAINE

Second Floor Plan