



2 : Basement Electrical Plan : 1/4 in = 1 ft

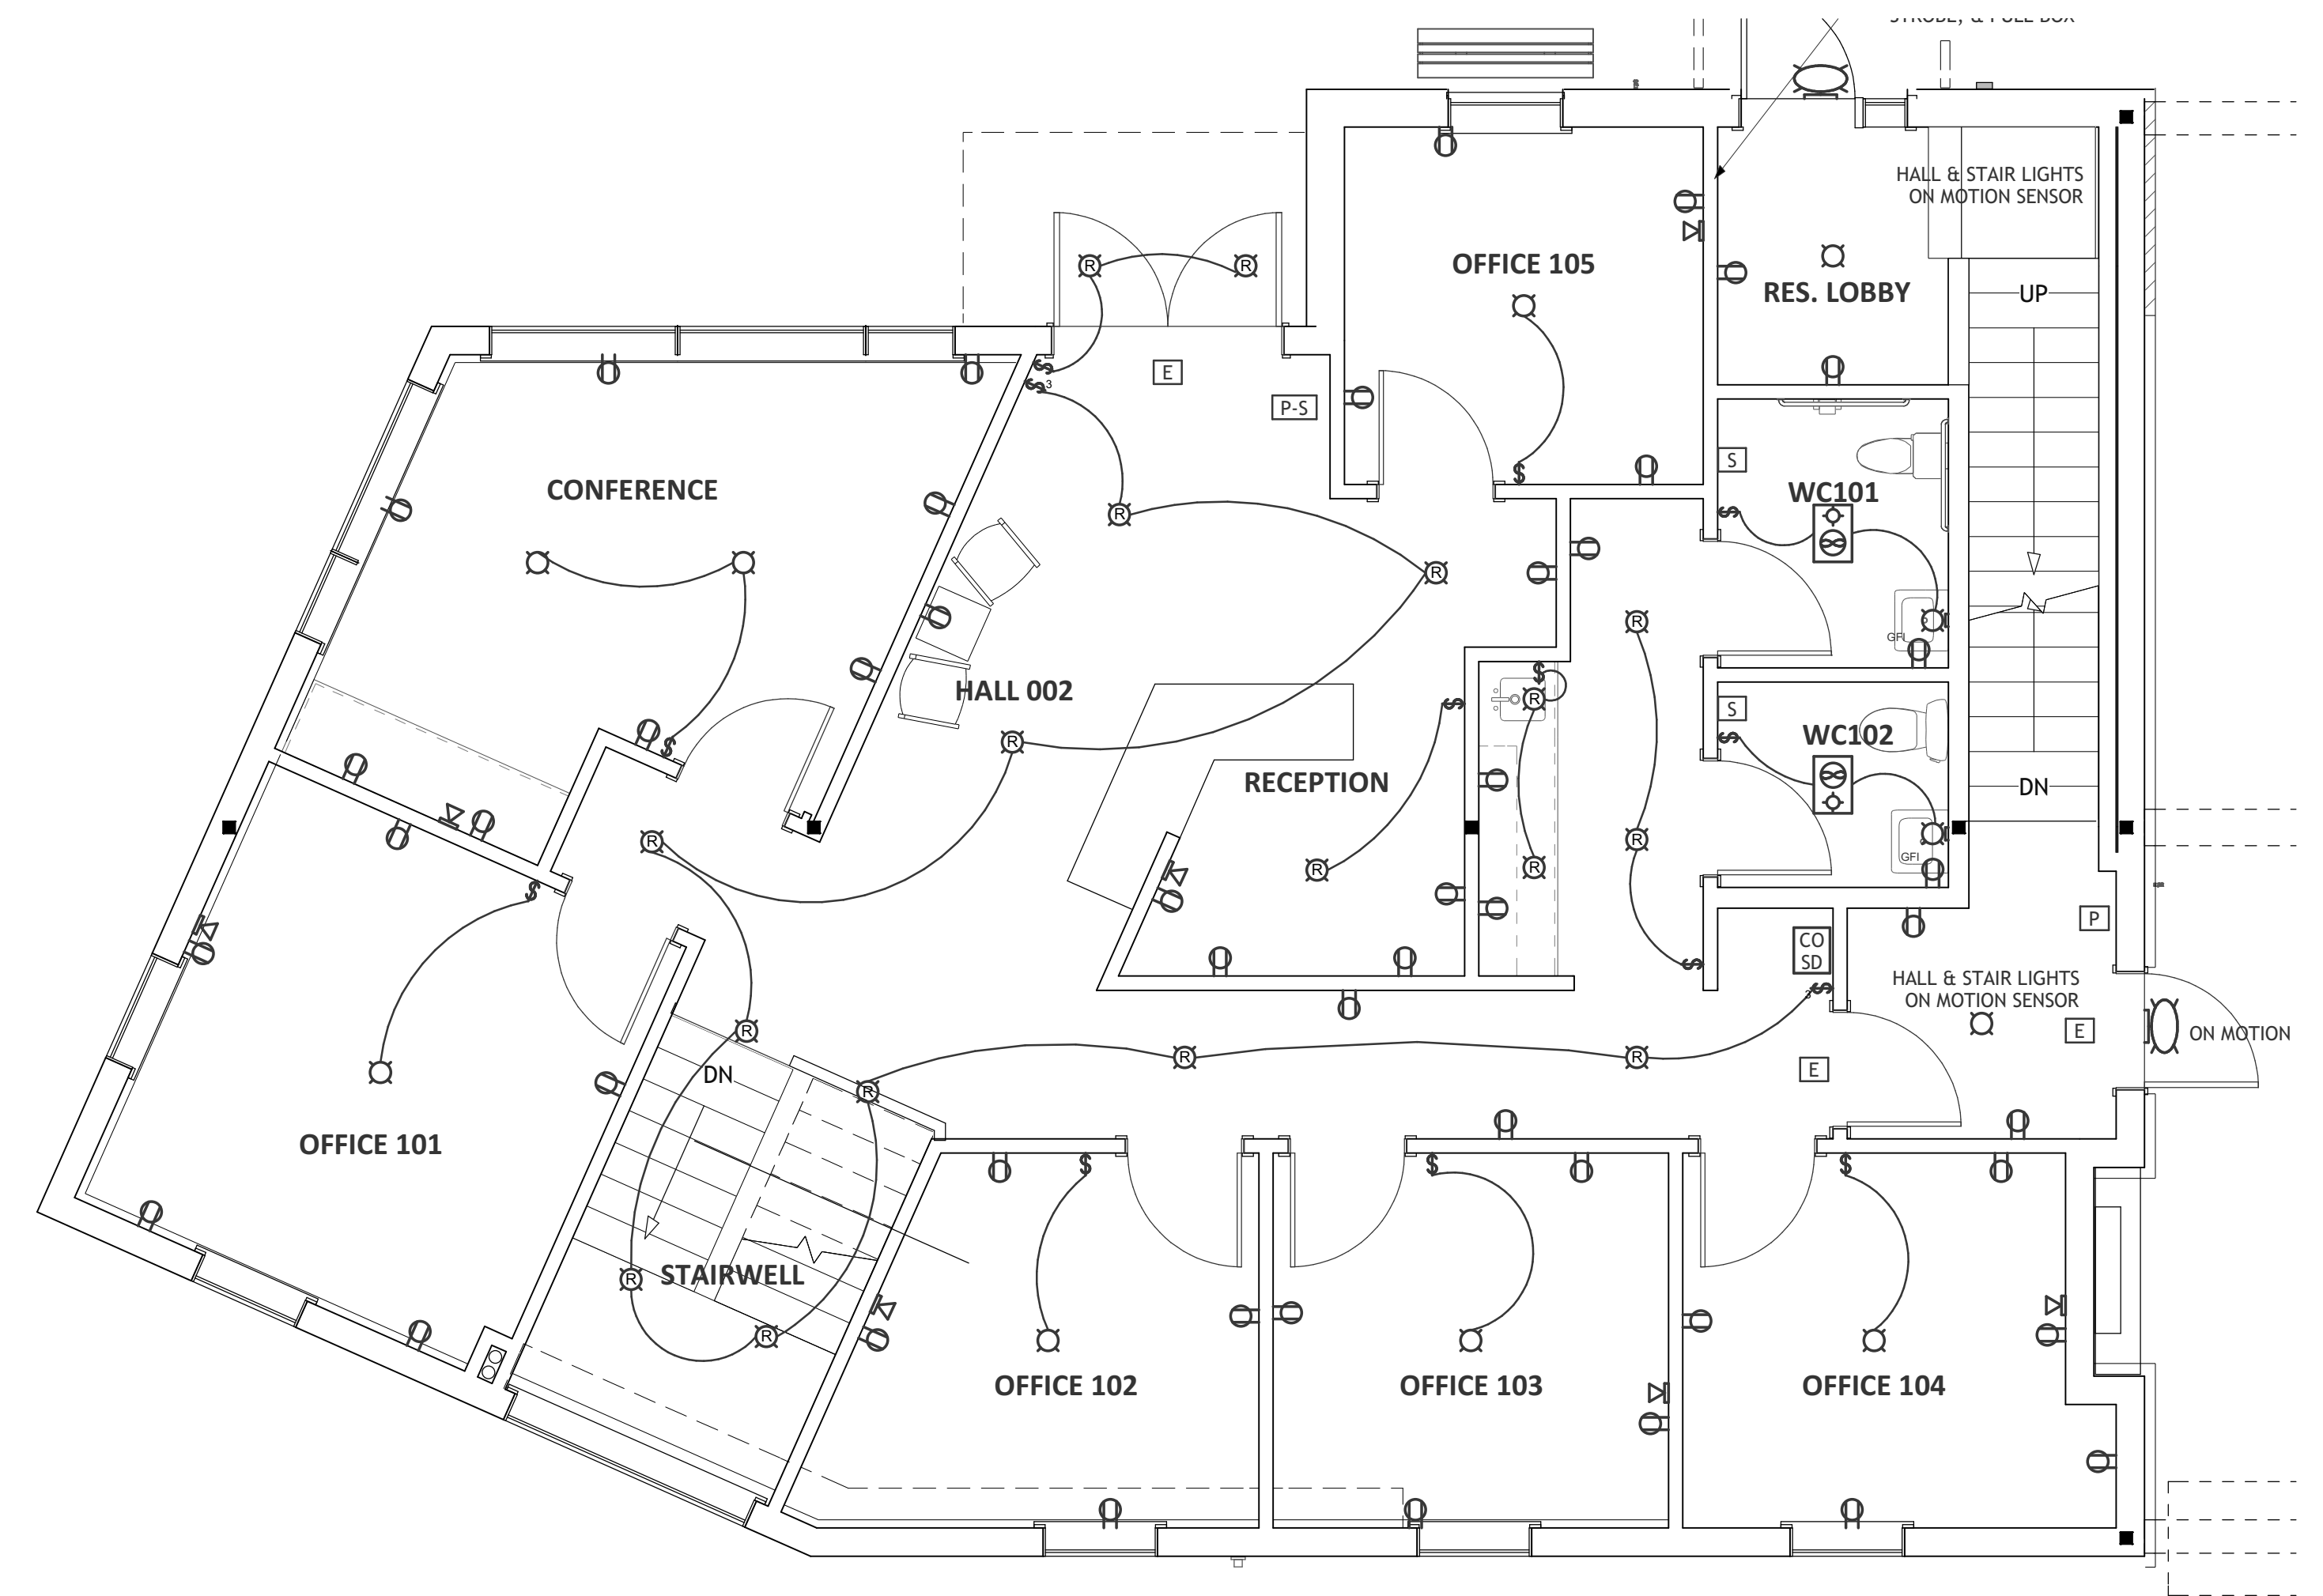

1 : First Floor Electrical Plan : 1/4 in = 1 ft

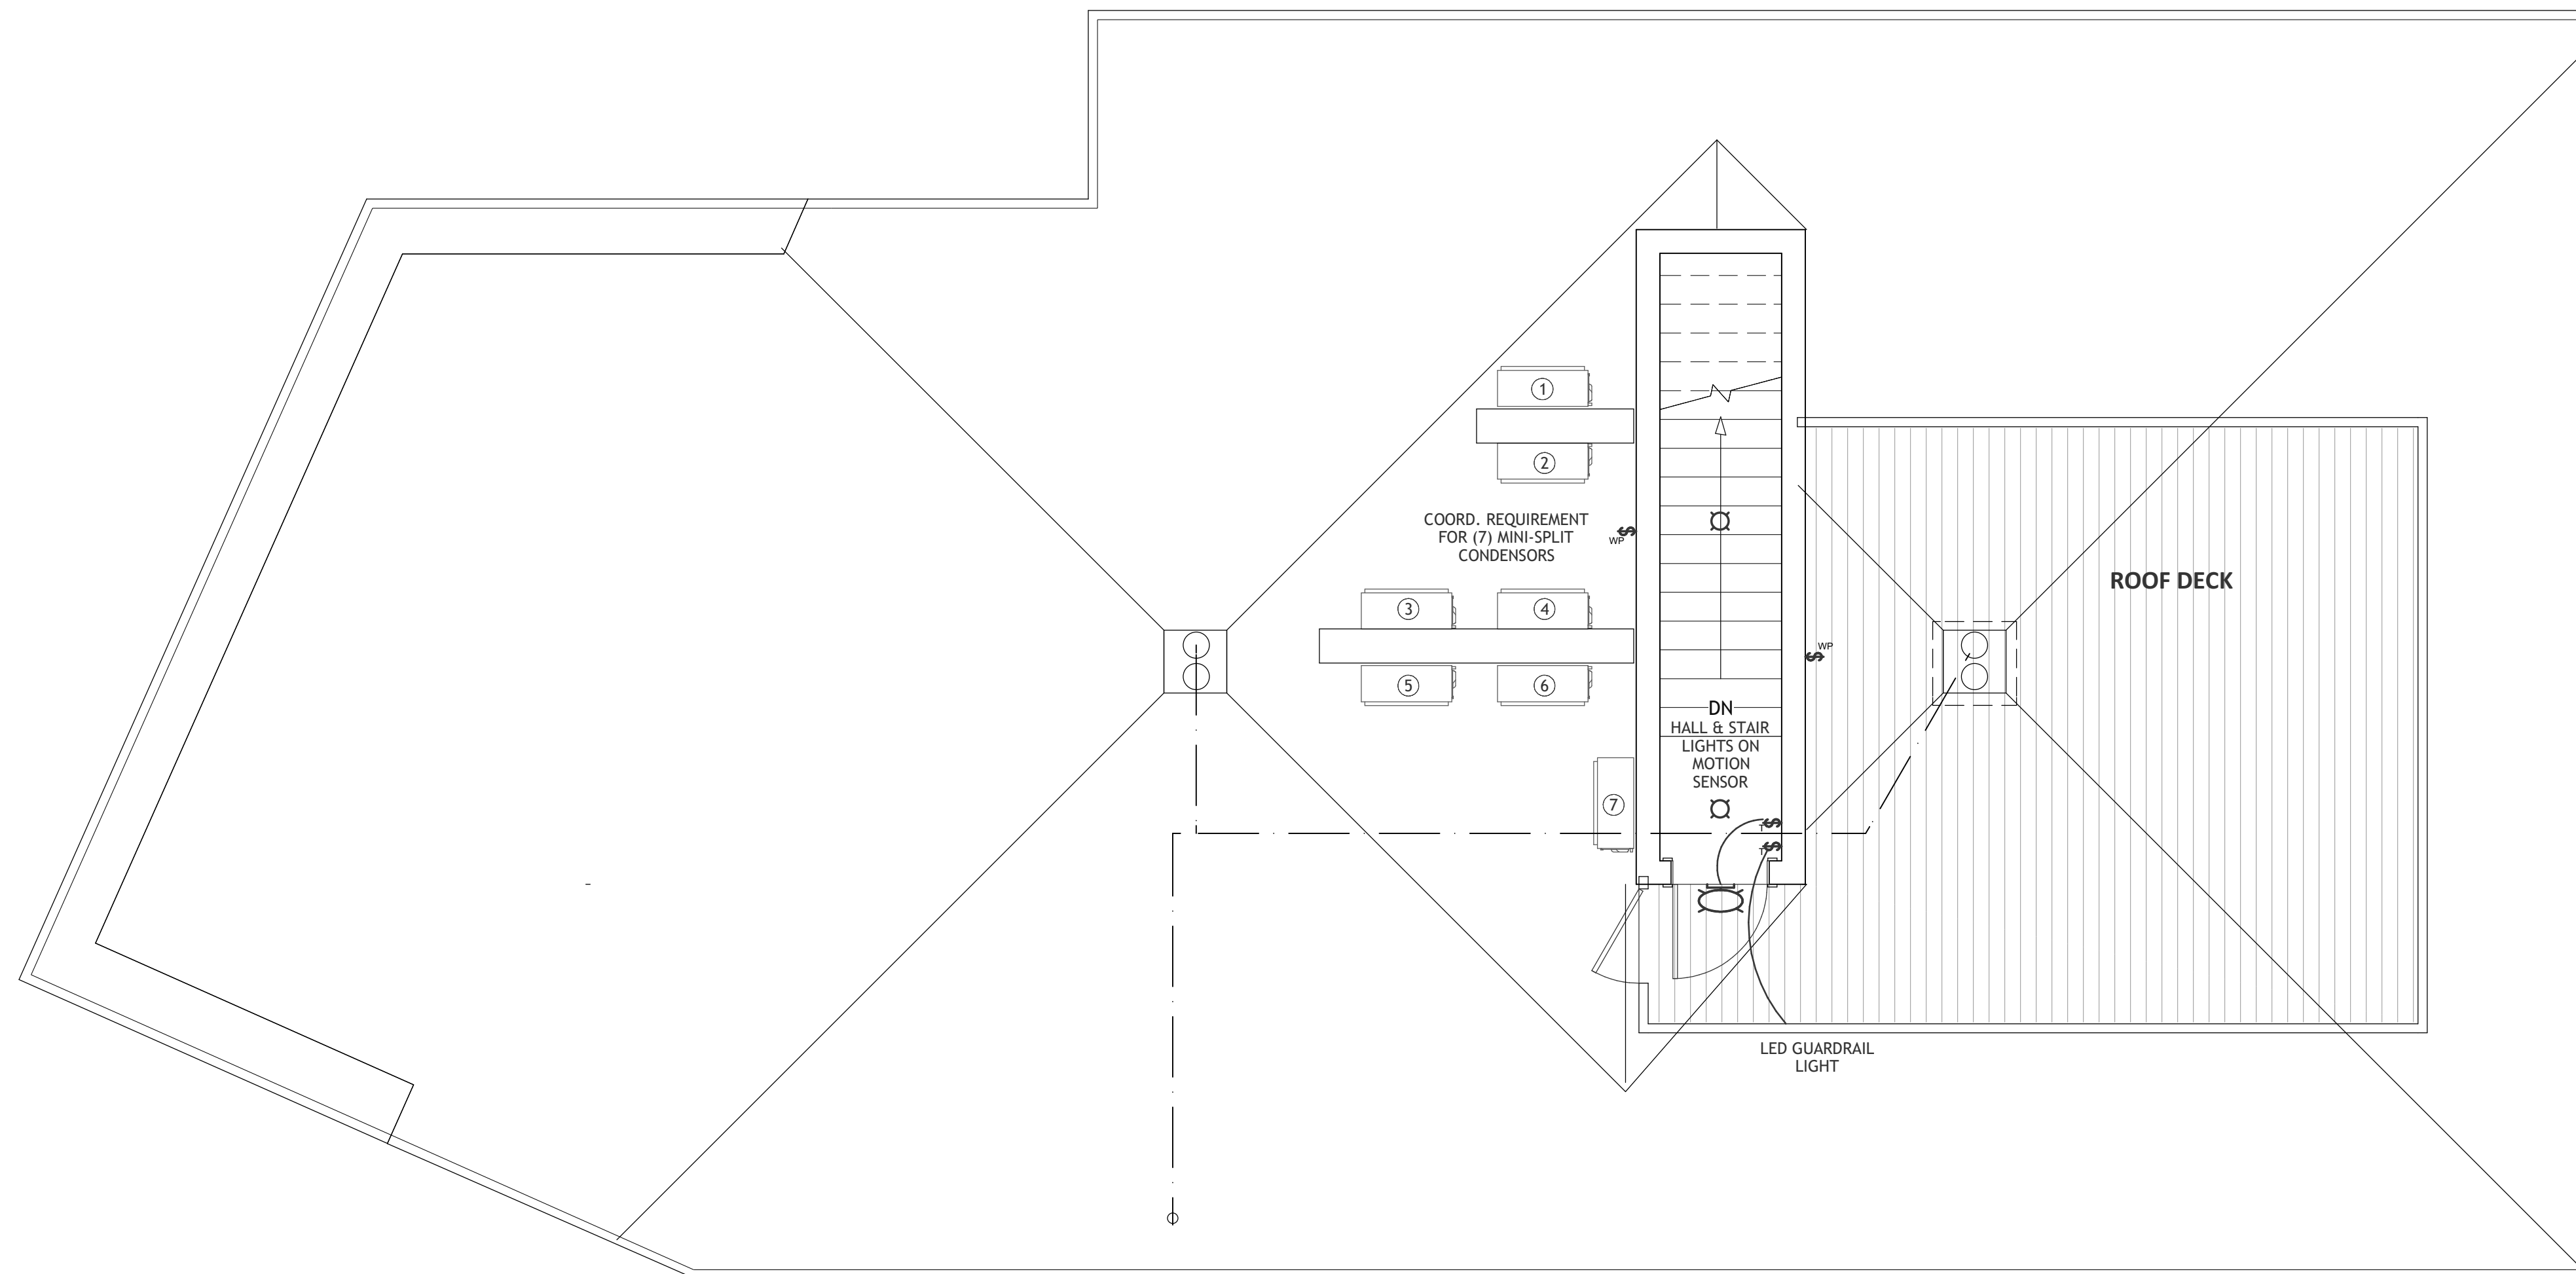

1 :Roof Electrical Plan : 1/4 in = 1 ft

| ELECTRICAL - DATA - AUDIO LEGEND |   |
|----------------------------------|---|
| SYMBOL                           | DESCRIPTION   |
|                                  | Ceiling Fan   |
|                                  | Ventilation Fans: Ceiling Mounted, Wall Mounted                                   |
|                                  | Ceiling Mounted Light Fixtures: Surface/Pendant, Recessed, Heat Lamp, Low Voltage |
|                                  | Wall Mounted Light Fixtures: Flush Mounted, Wall Sconce                           |
|                                  | Chandelier Light Fixture  |
|                                  | Fluorescent Light Fixture   |
|                                  | 240V Receptacle   |
|                                  | 110V Receptacles: Duplex, Weather Proof, GFCI                                     |
|                                  | Switches: Single Pole, Weather Proof, 3-Way, 4-Way                                |
|                                  | Switches: Dimmer, Timer   |
|                                  | Audio Video: Control Panel, Switch  |
|                                  | Speakers: Ceiling Mounted, Wall Mounted   |
|                                  | Wall Jacks: CAT5, CAT5 + TV, TV/Cable   |
|                                  | Telephone Jack  |
|                                  | Intercom  |
|                                  | Thermostat  |
|                                  | Door Chime, Door Bell Button  |
|                                  | Smoke Detectors: Ceiling Mounted, Wall Mounted                                    |
|                                  | Electrical Breaker Panel  |

| LIFE SAFETY DEVICE KEY |                          |
|------------------------|--------------------------|
|                        | PULL & STROBE            |
|                        | EXIT SIGN                |
|                        | EMERGENCY LIGHT          |
|                        | STROBE                   |
|                        | CARBON MONOXIDE DETECTOR |
|                        | SMOKE DETECTOR           |

**Kevin Moquin Architect**  
 km  
 Portland, ME  
 Info@km-a.me  
 (207)-615-6421  
 Revisions:

**23 Ocean**  
 Portland, ME

**PERMIT SET**

DRAFT  
 Electrical Plans  
 for review

12/14/2016  
**E-1.1**  
 16 of 17