


1 : Third Floor Electrical Plan : 1/4 in = 1 ft

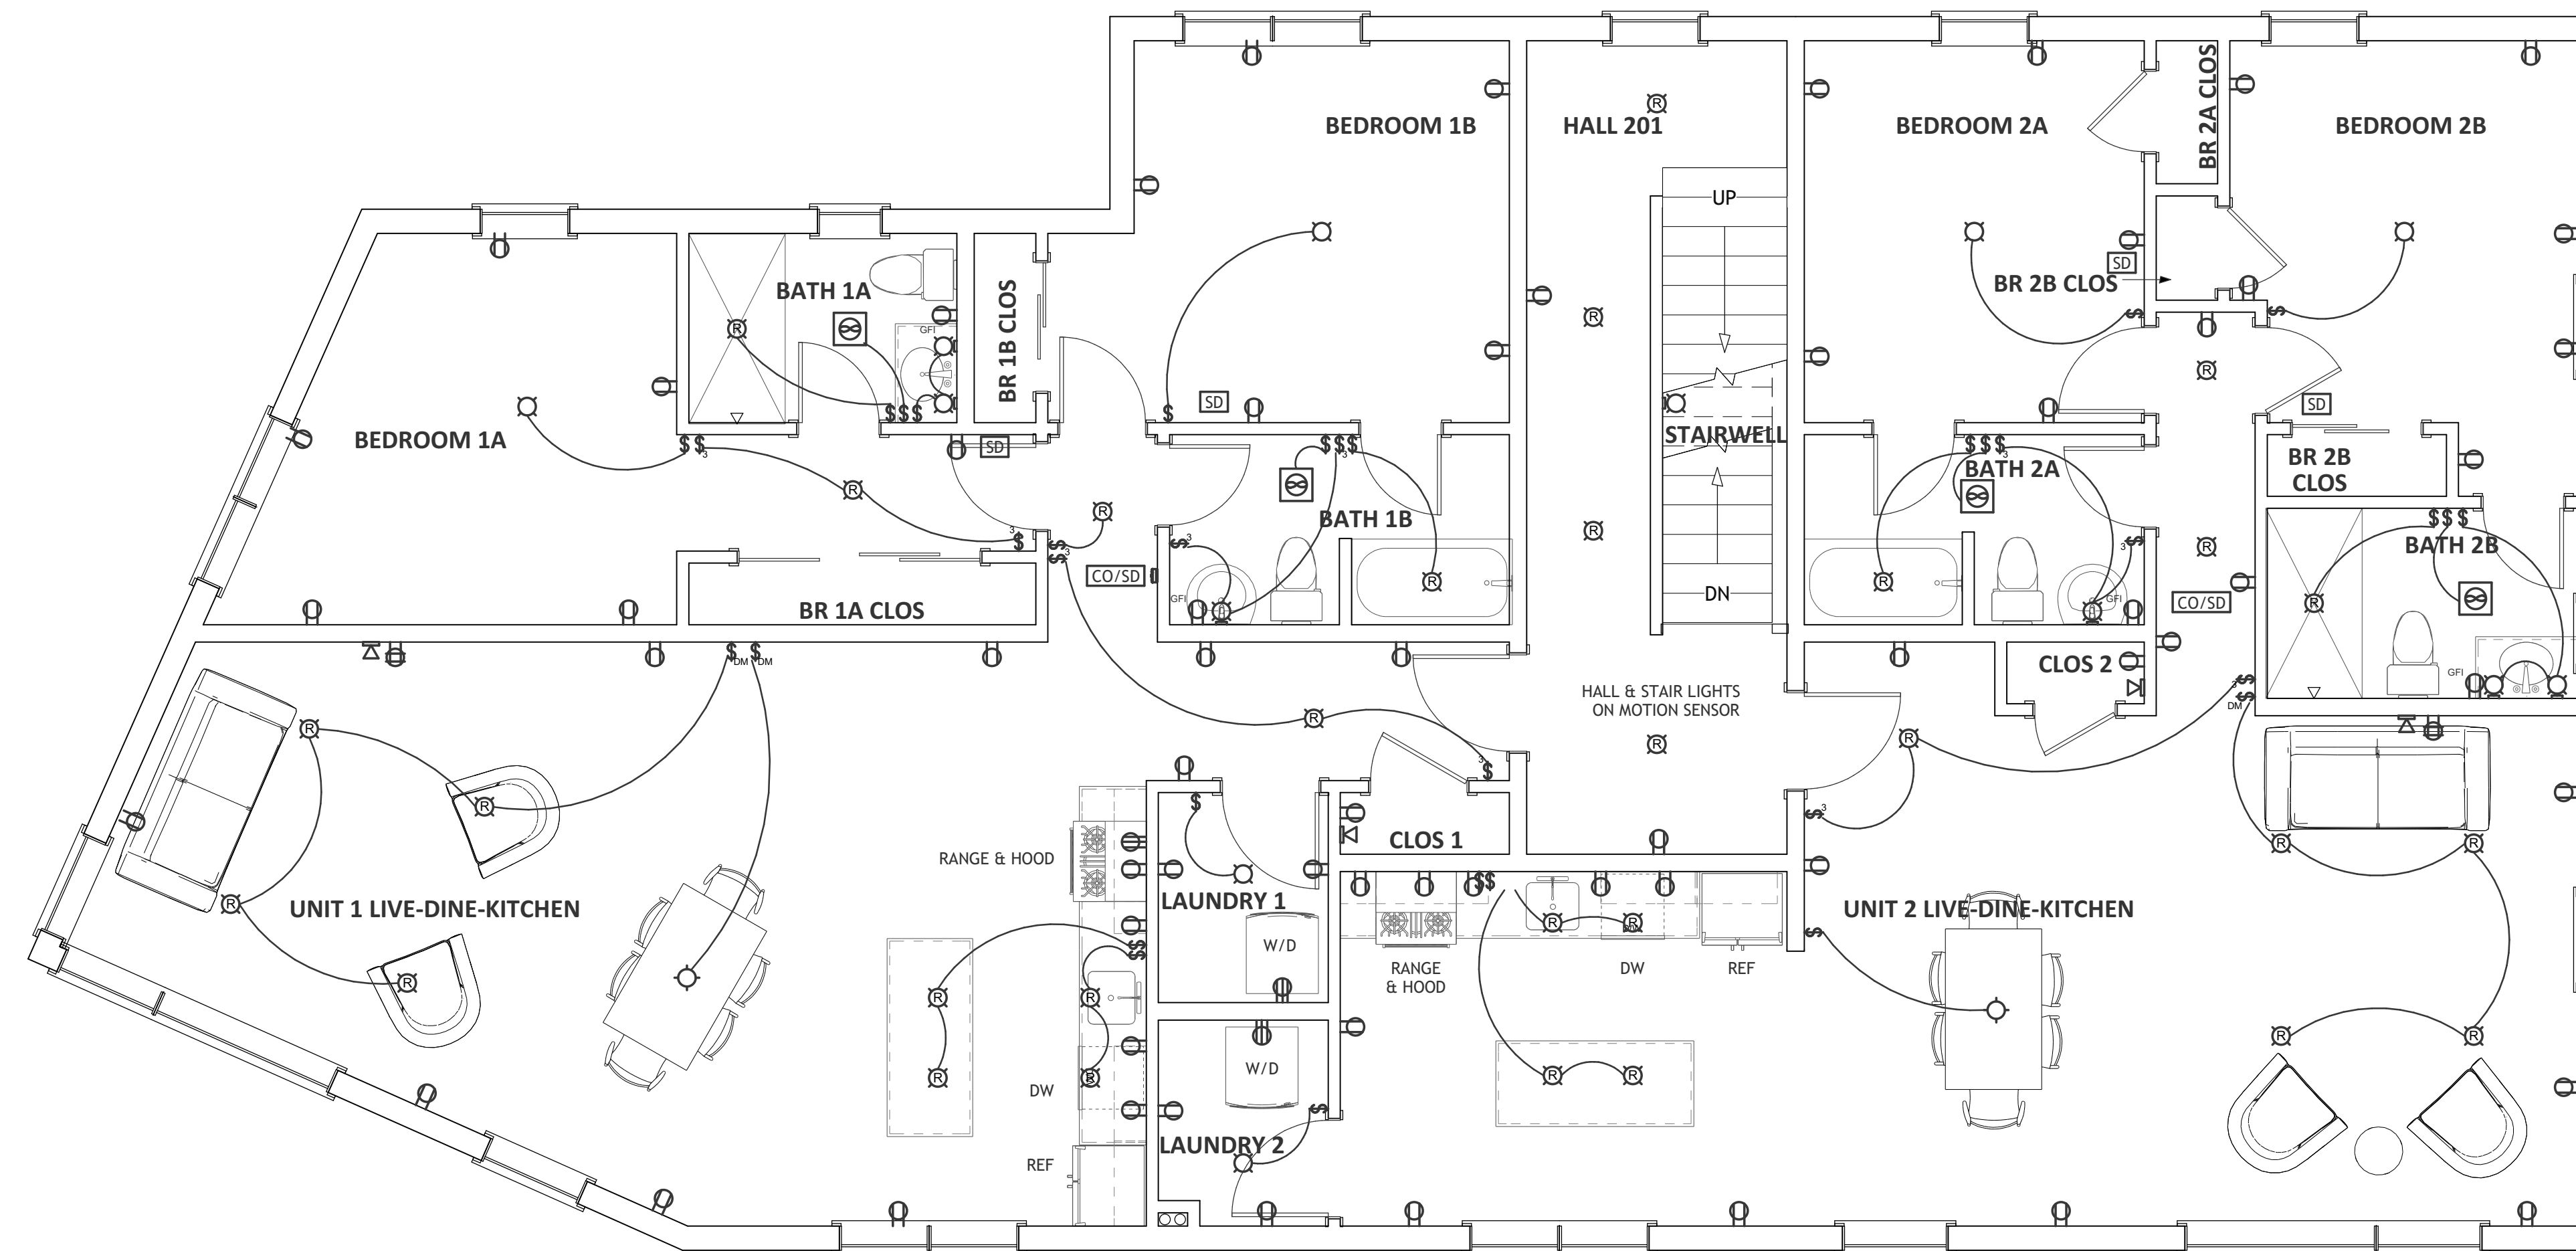

1 : Second Floor Electrical Plan : 1/4 in = 1 ft

Kevin Moquin Architect
 km
 Portland, ME
 Info@km-a.me
 (207)-615-6421
 Revisions:

23 Ocean
 Portland, ME

PERMIT SET
 DRAFT
 Electrical Plans
 for review
 12/14/2016
 E-1.2
 17 of 17