

23 OCEAN
23 OCEAN AVE
PORTLAND, ME

PROPOSED BUILDING


No.	DESCRIPTION	ISSUED FOR REVIEW	ISSUED FOR PERMIT	DR.	CHK.	DATE
				BY	BY	ED
A				CD	CD	11-2-16
B				CD	CD	12-14-16

SHEET TITLE:

FRAMING DETAILS

DESIGNED: ED
DRAWN: CD
DATE: 9-14-16
PROJECT NUMBER: 16-063

S3.1

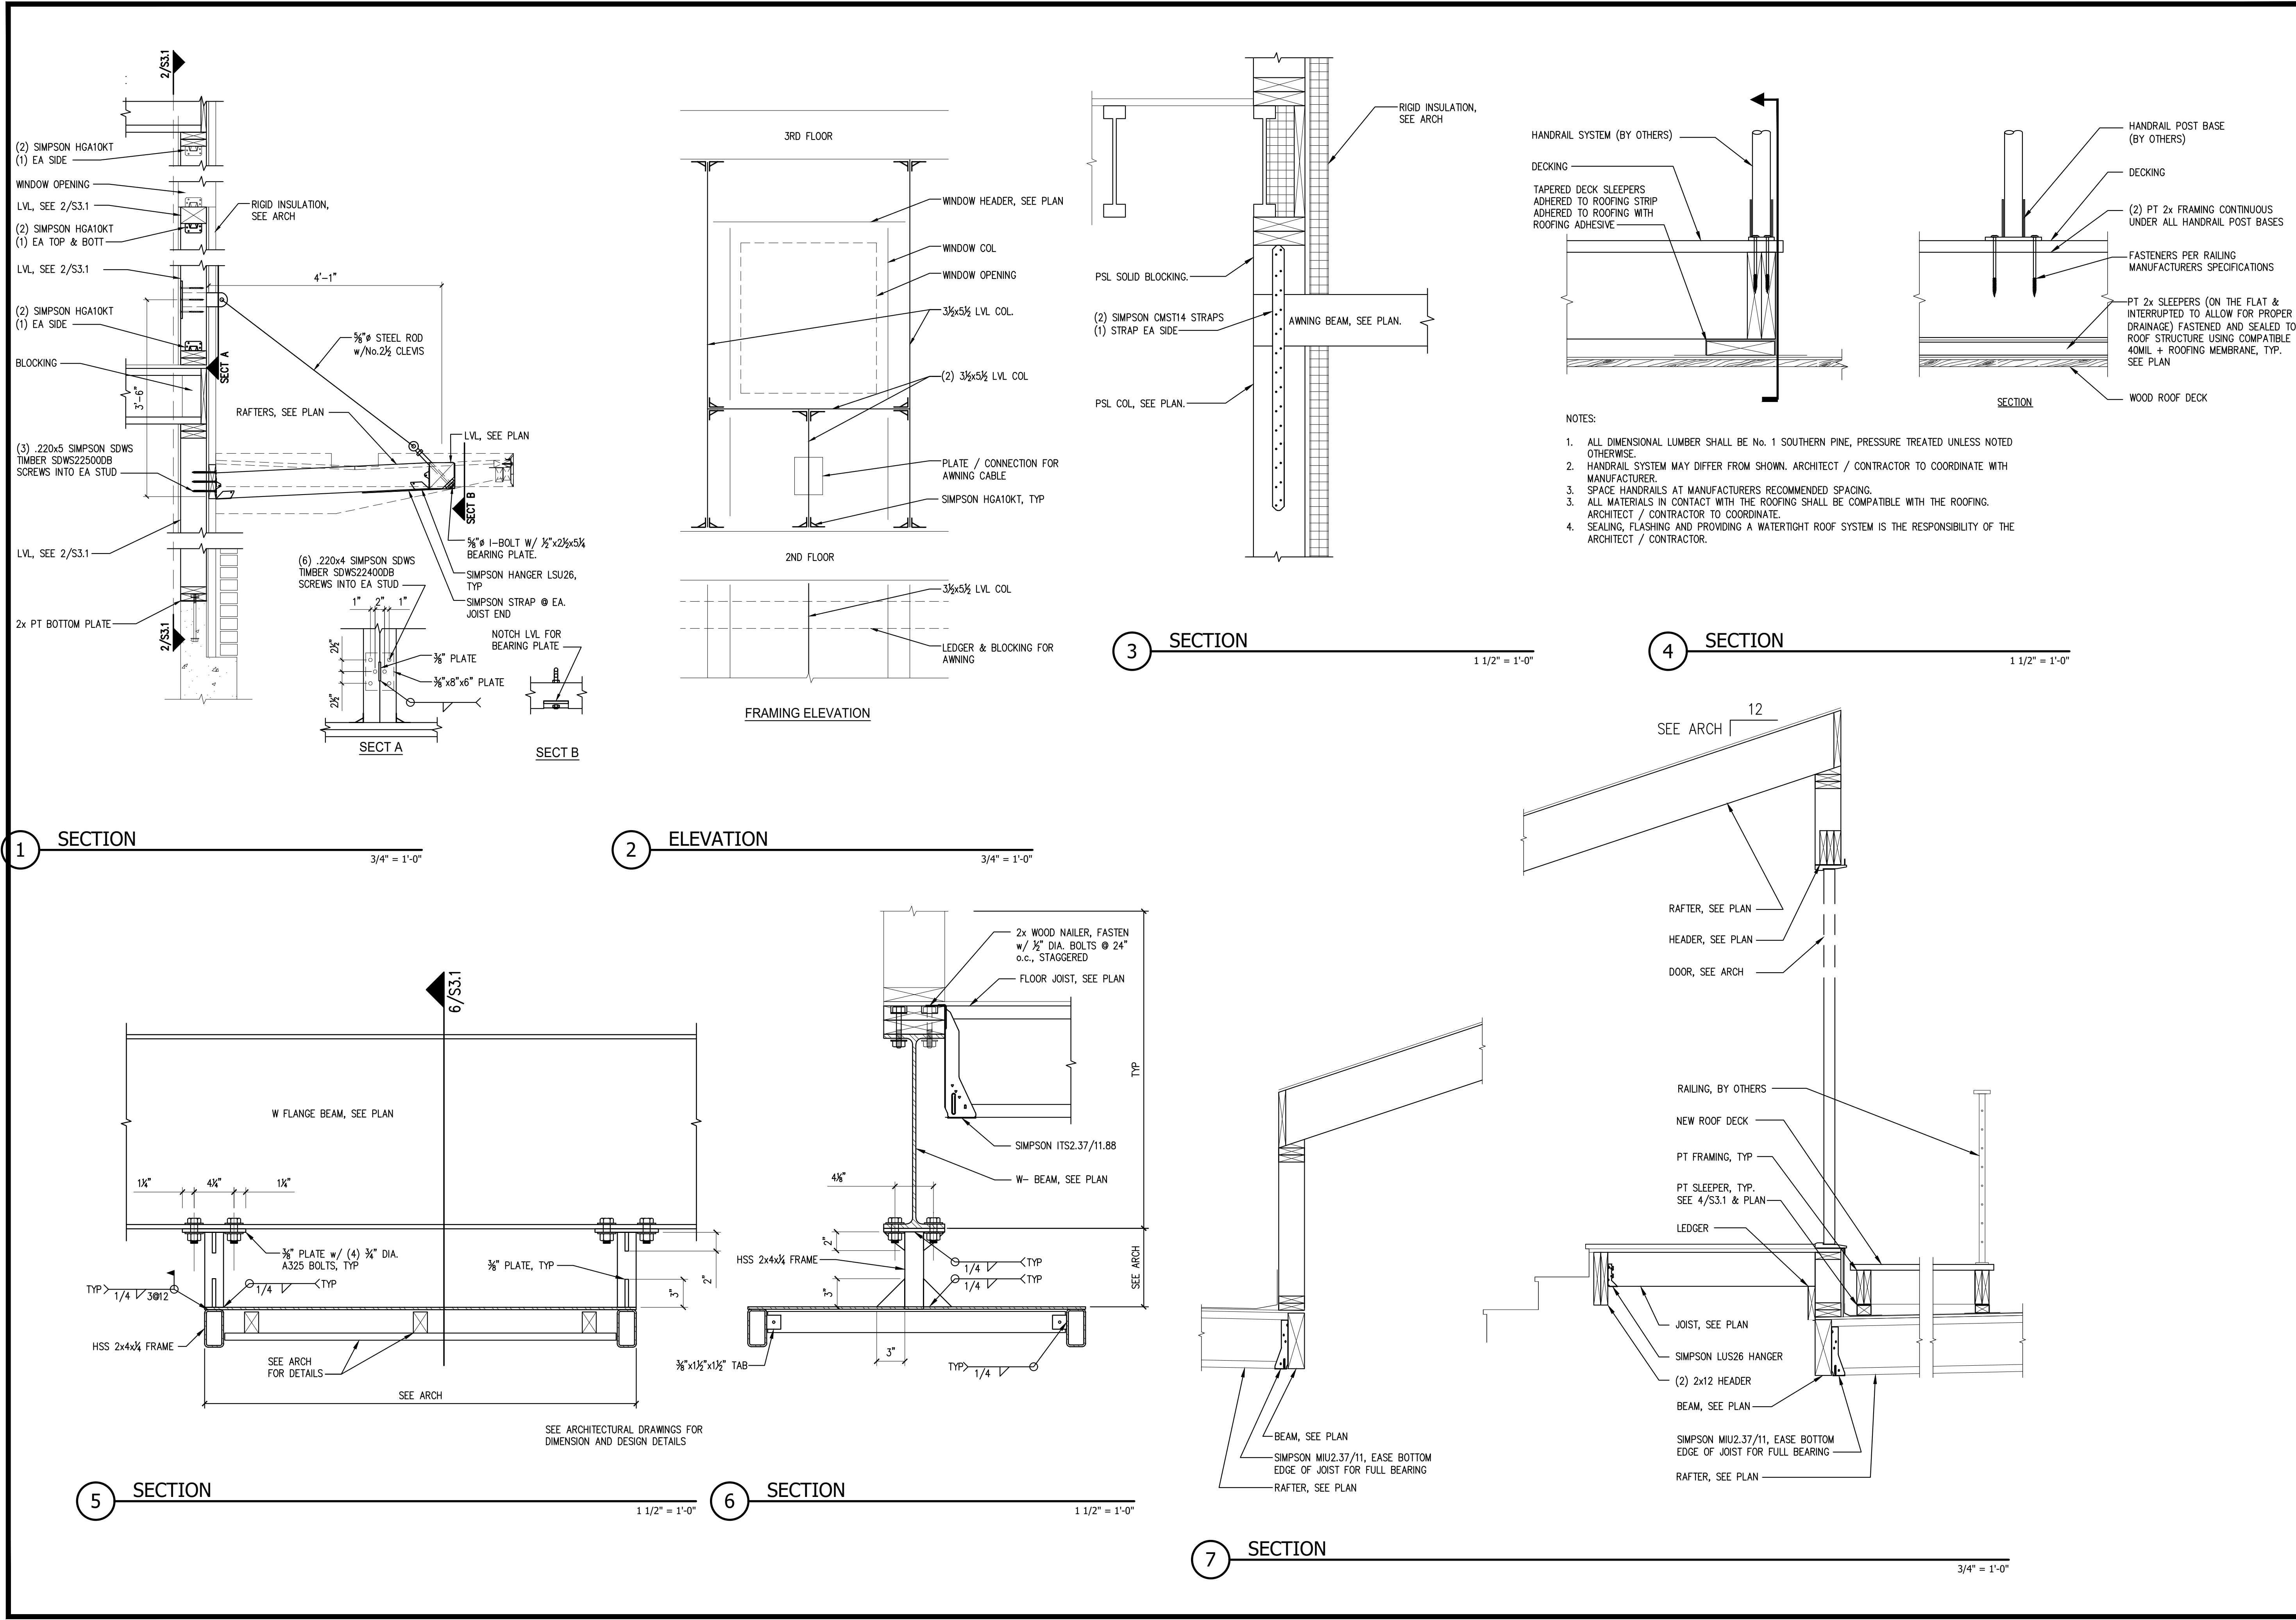

PRINTED: Dec 14, 2016