


Detail SK-2 : 1 1/2 in = 1 ft

RATED WALL CONTINUITY AT TYPICAL FLOOR INTERSECTION

Kevin Moquin Architect
 Maine Licensed Architect
 kevin@km-a.me


4/27/2017

SK-1

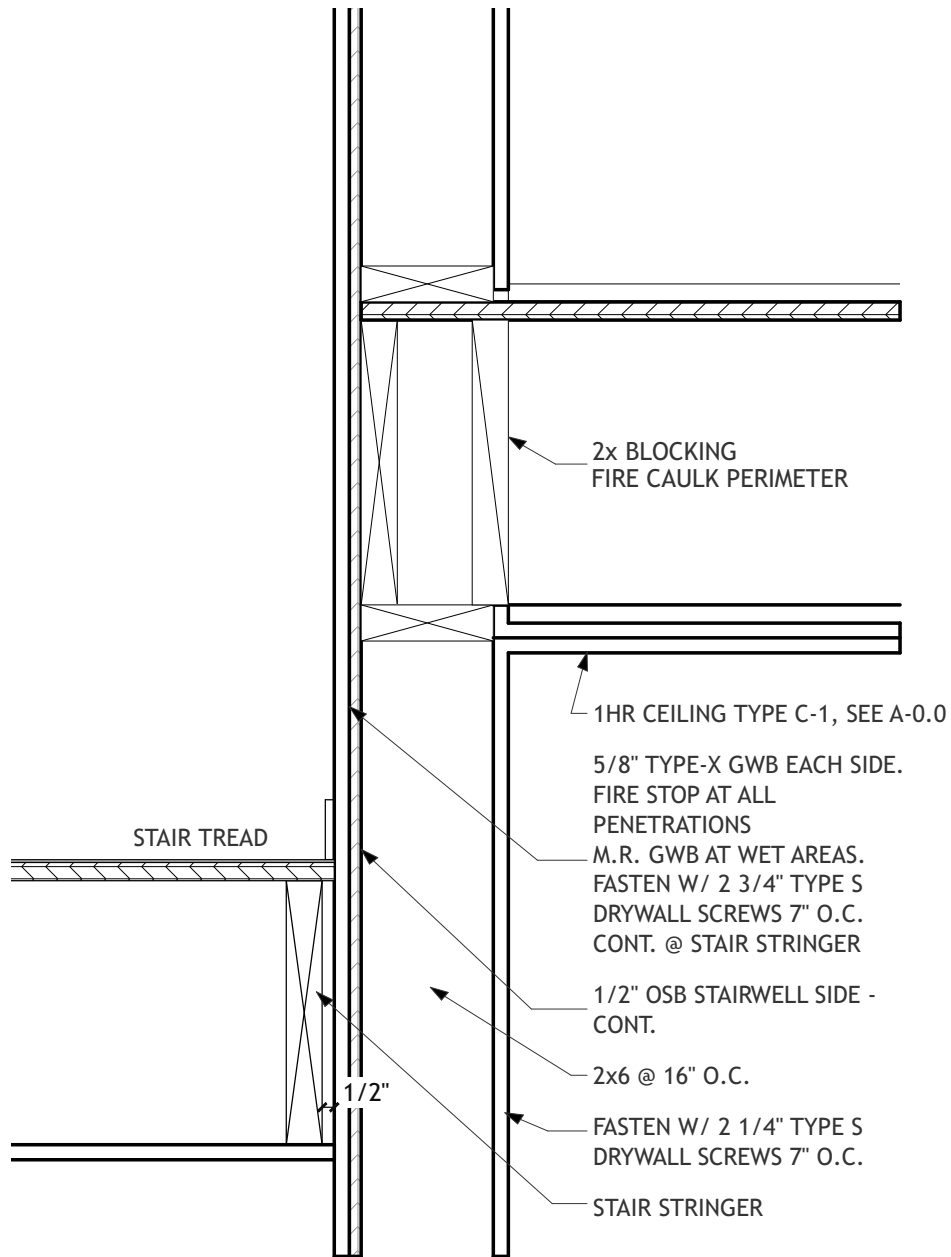

1 HOUR WALL
 IBC 14-1.14
 W/ STRUCTURAL WOOD PANEL
 @ STAIR STRINGER

Detail SK-1 : 1 1/2 in = 1 ft

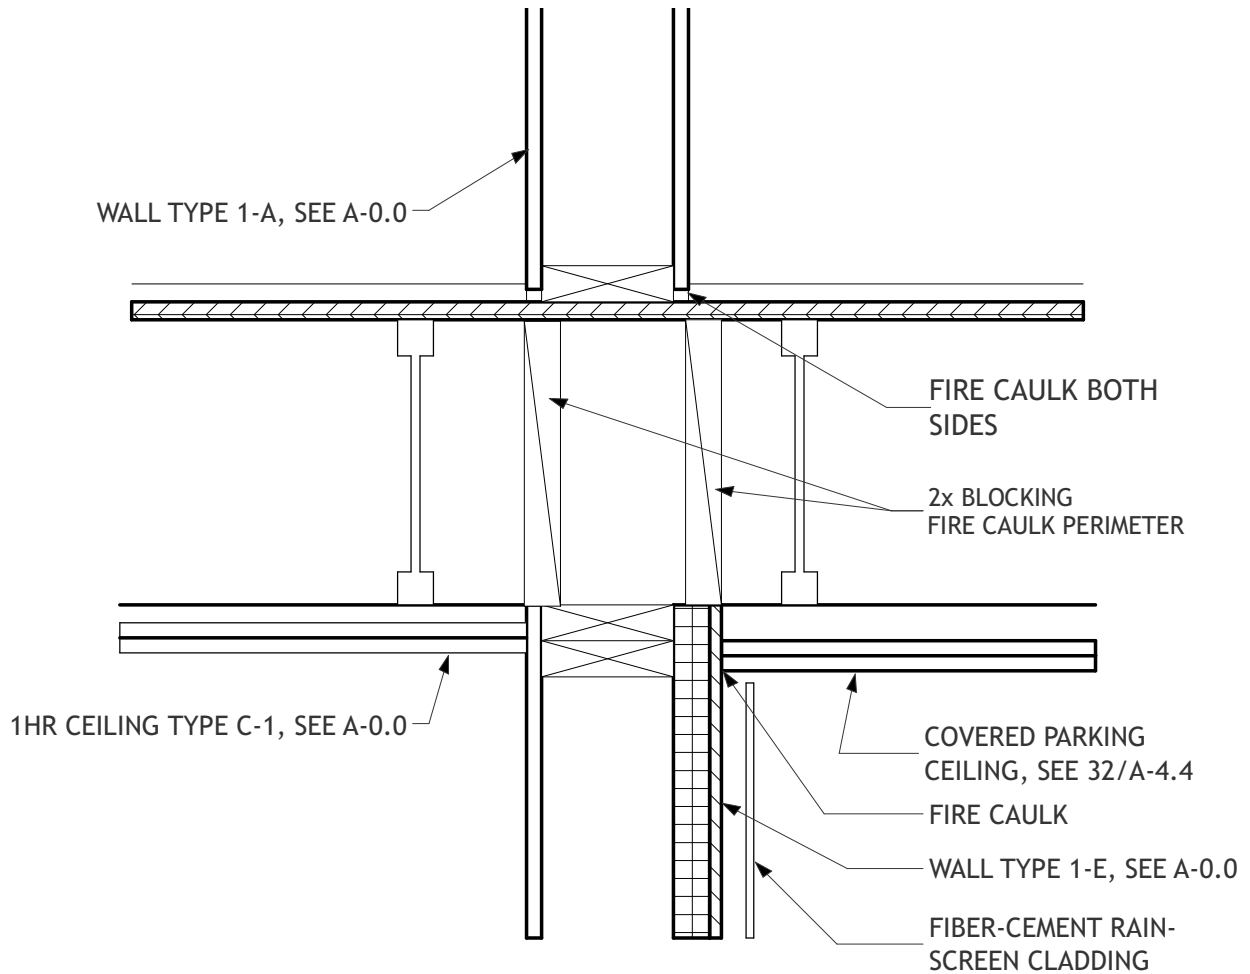

Detail SK-3 : 1 1/2 in = 1 ft

RATED WALL CONTINUITY AT COVERED PARKING

Kevin Moquin Architect
Maine Licensed Architect
kevin@km-a.me

4/27/2017

SK-3