




Roof Deck Railing
1 1/2" = 1'-0" **31**

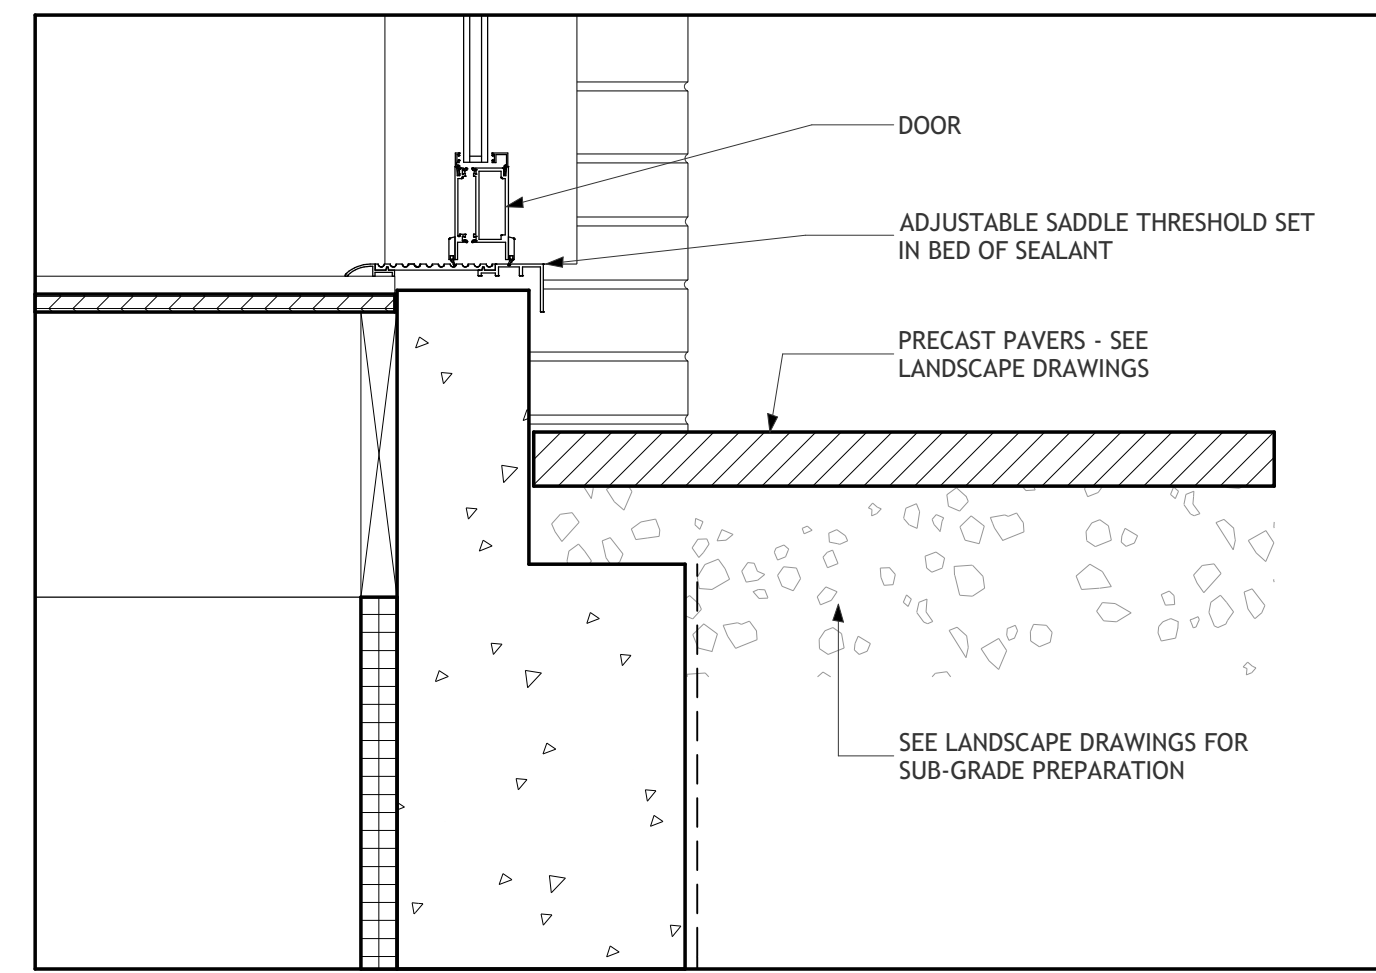


D01 Sill
1 1/2" = 1'-0" **29**

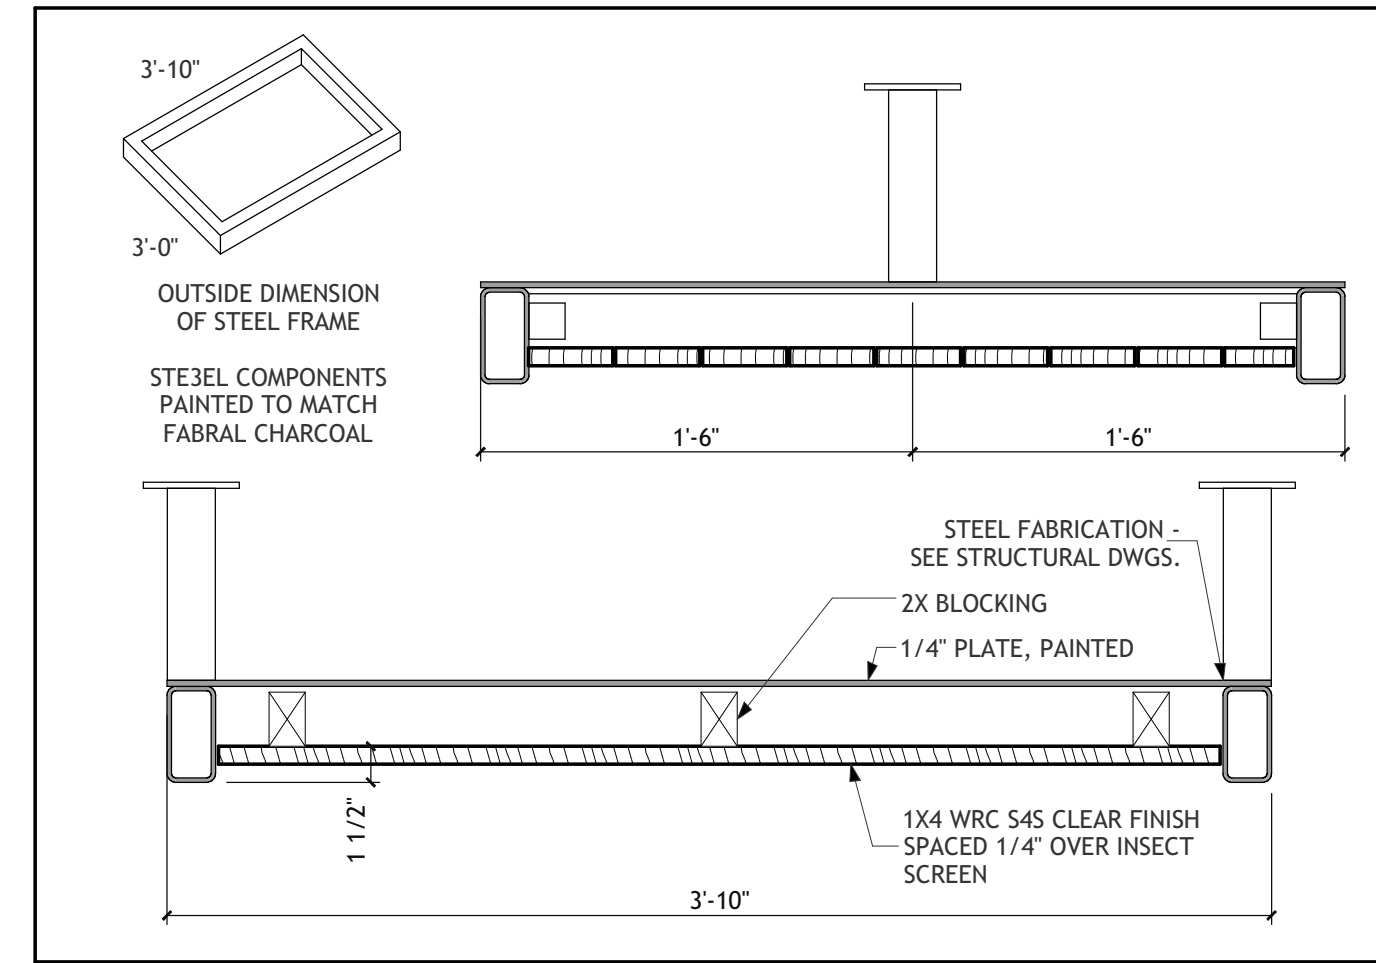


Hersey Canopy
1 1/2" = 1'-0" **28**

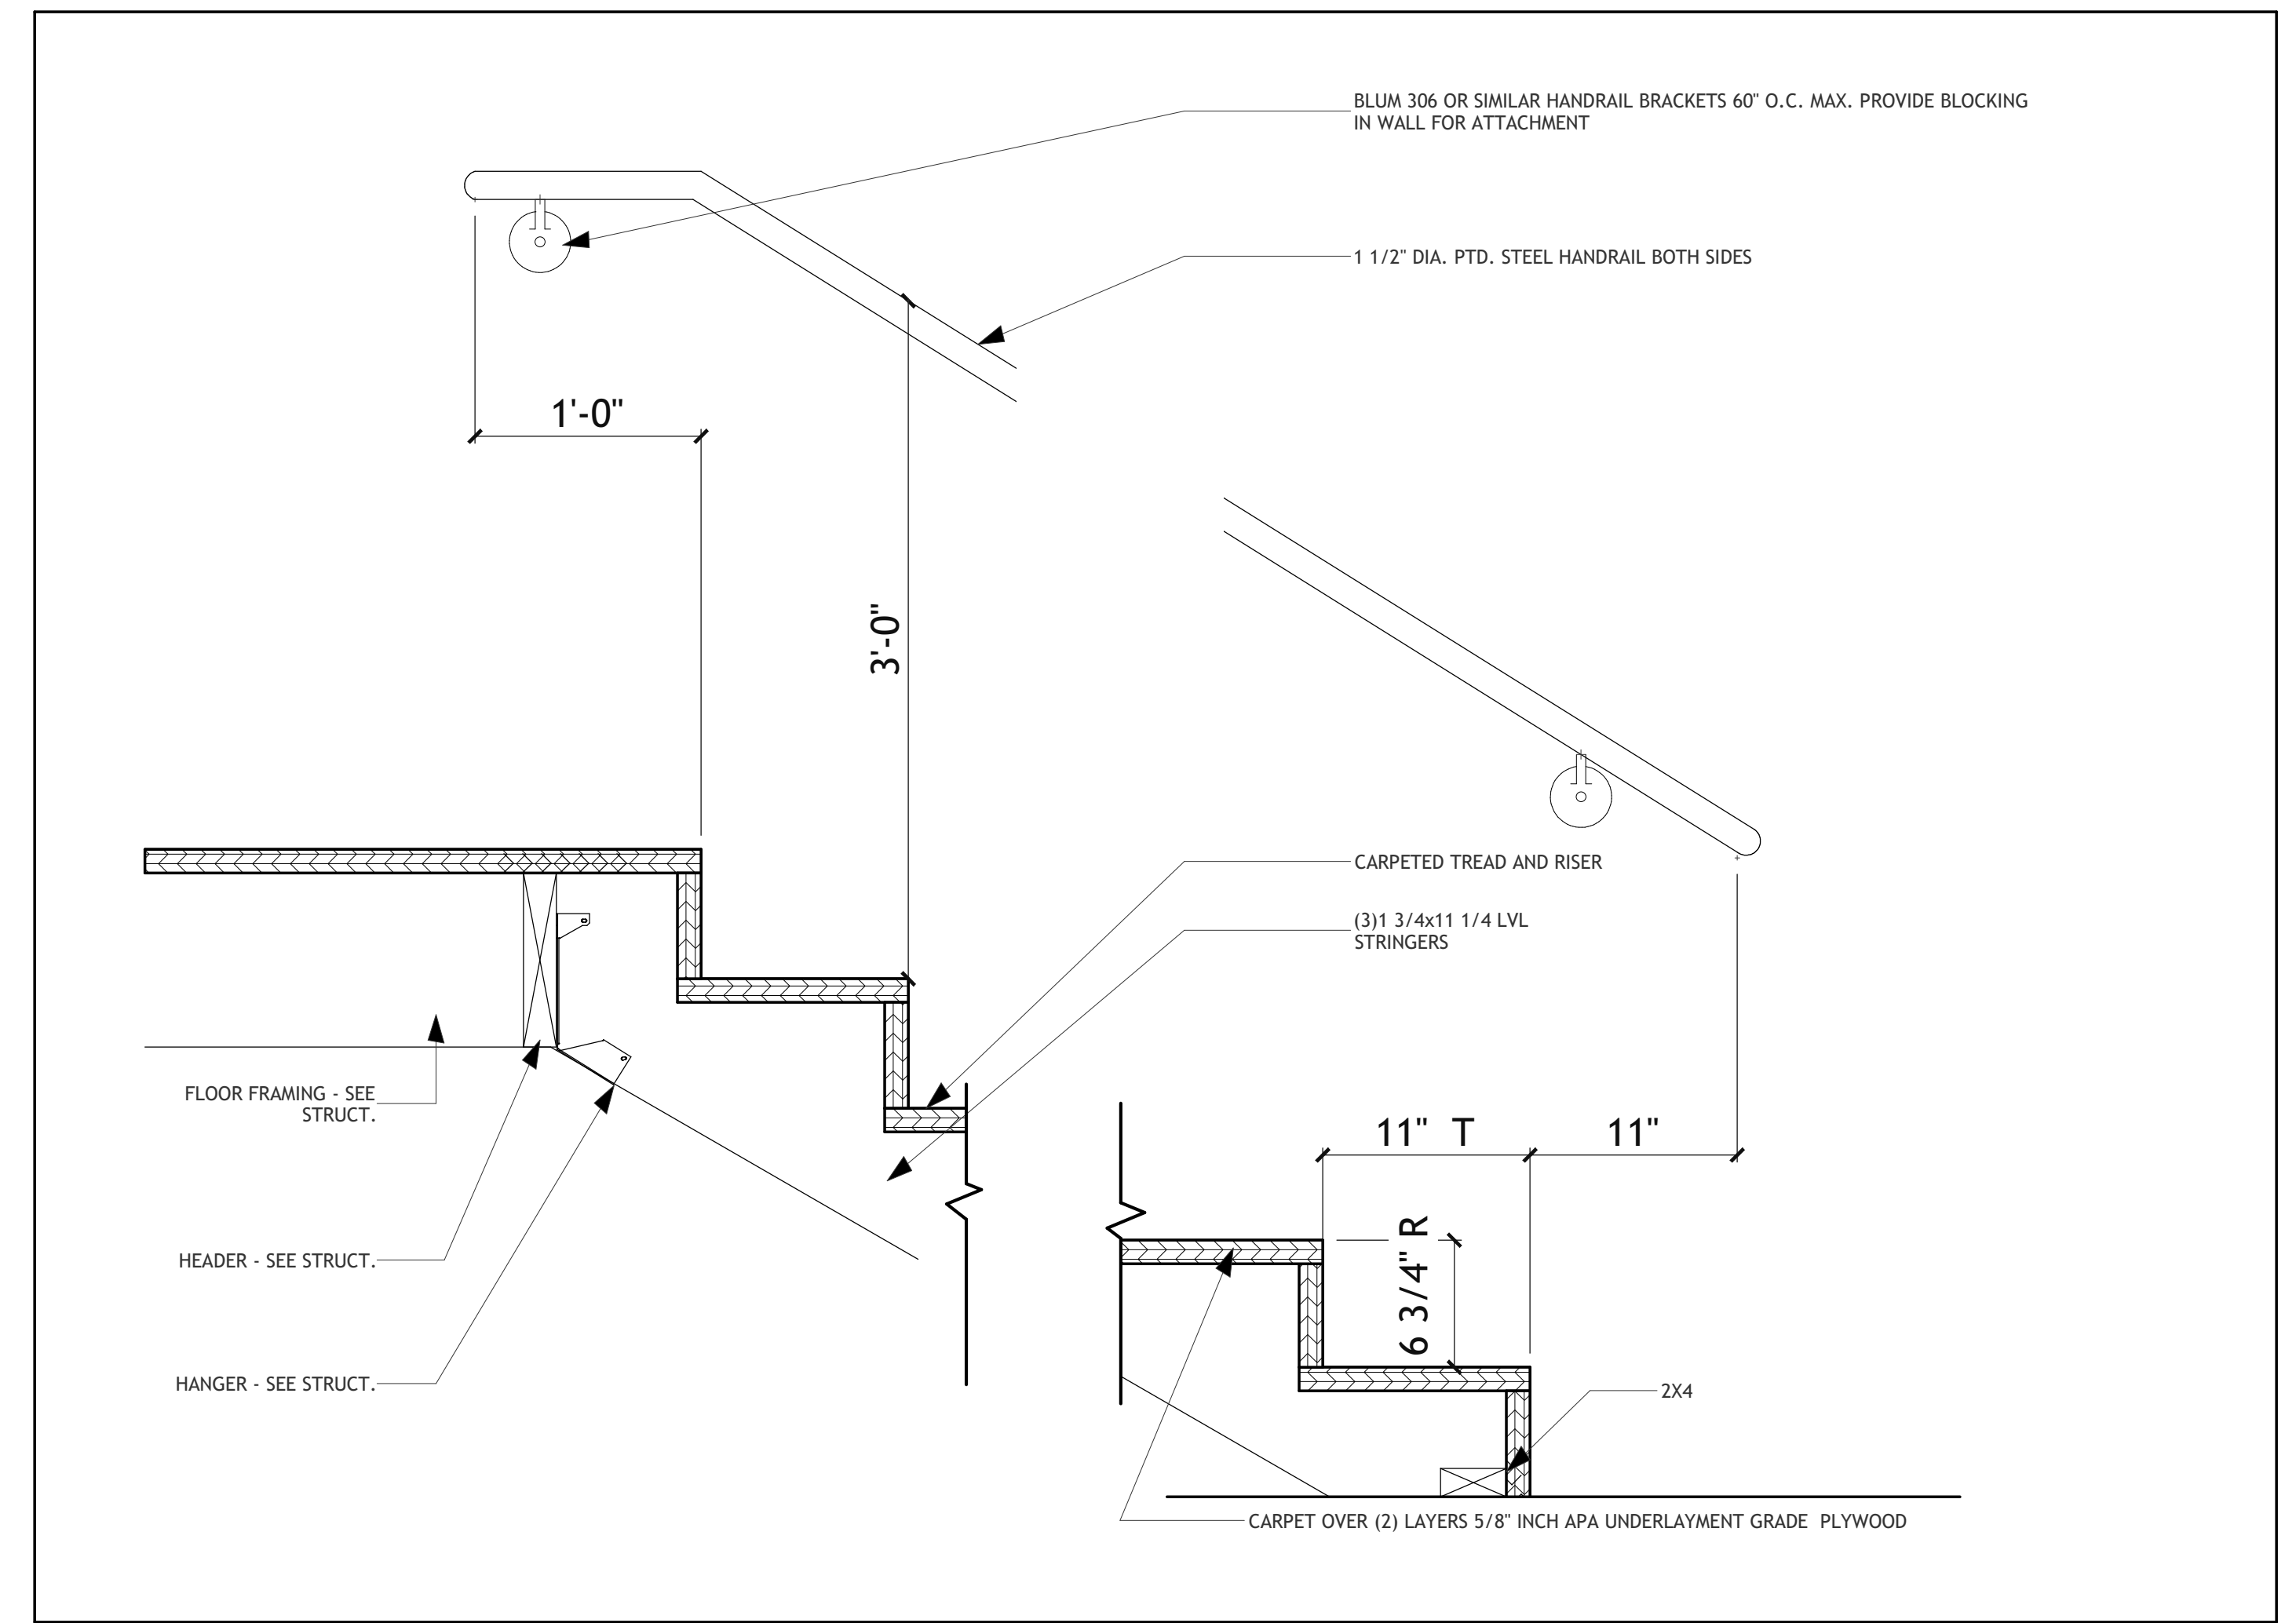


Interior Stair Detail
1 1/2" = 1'-0" **26**

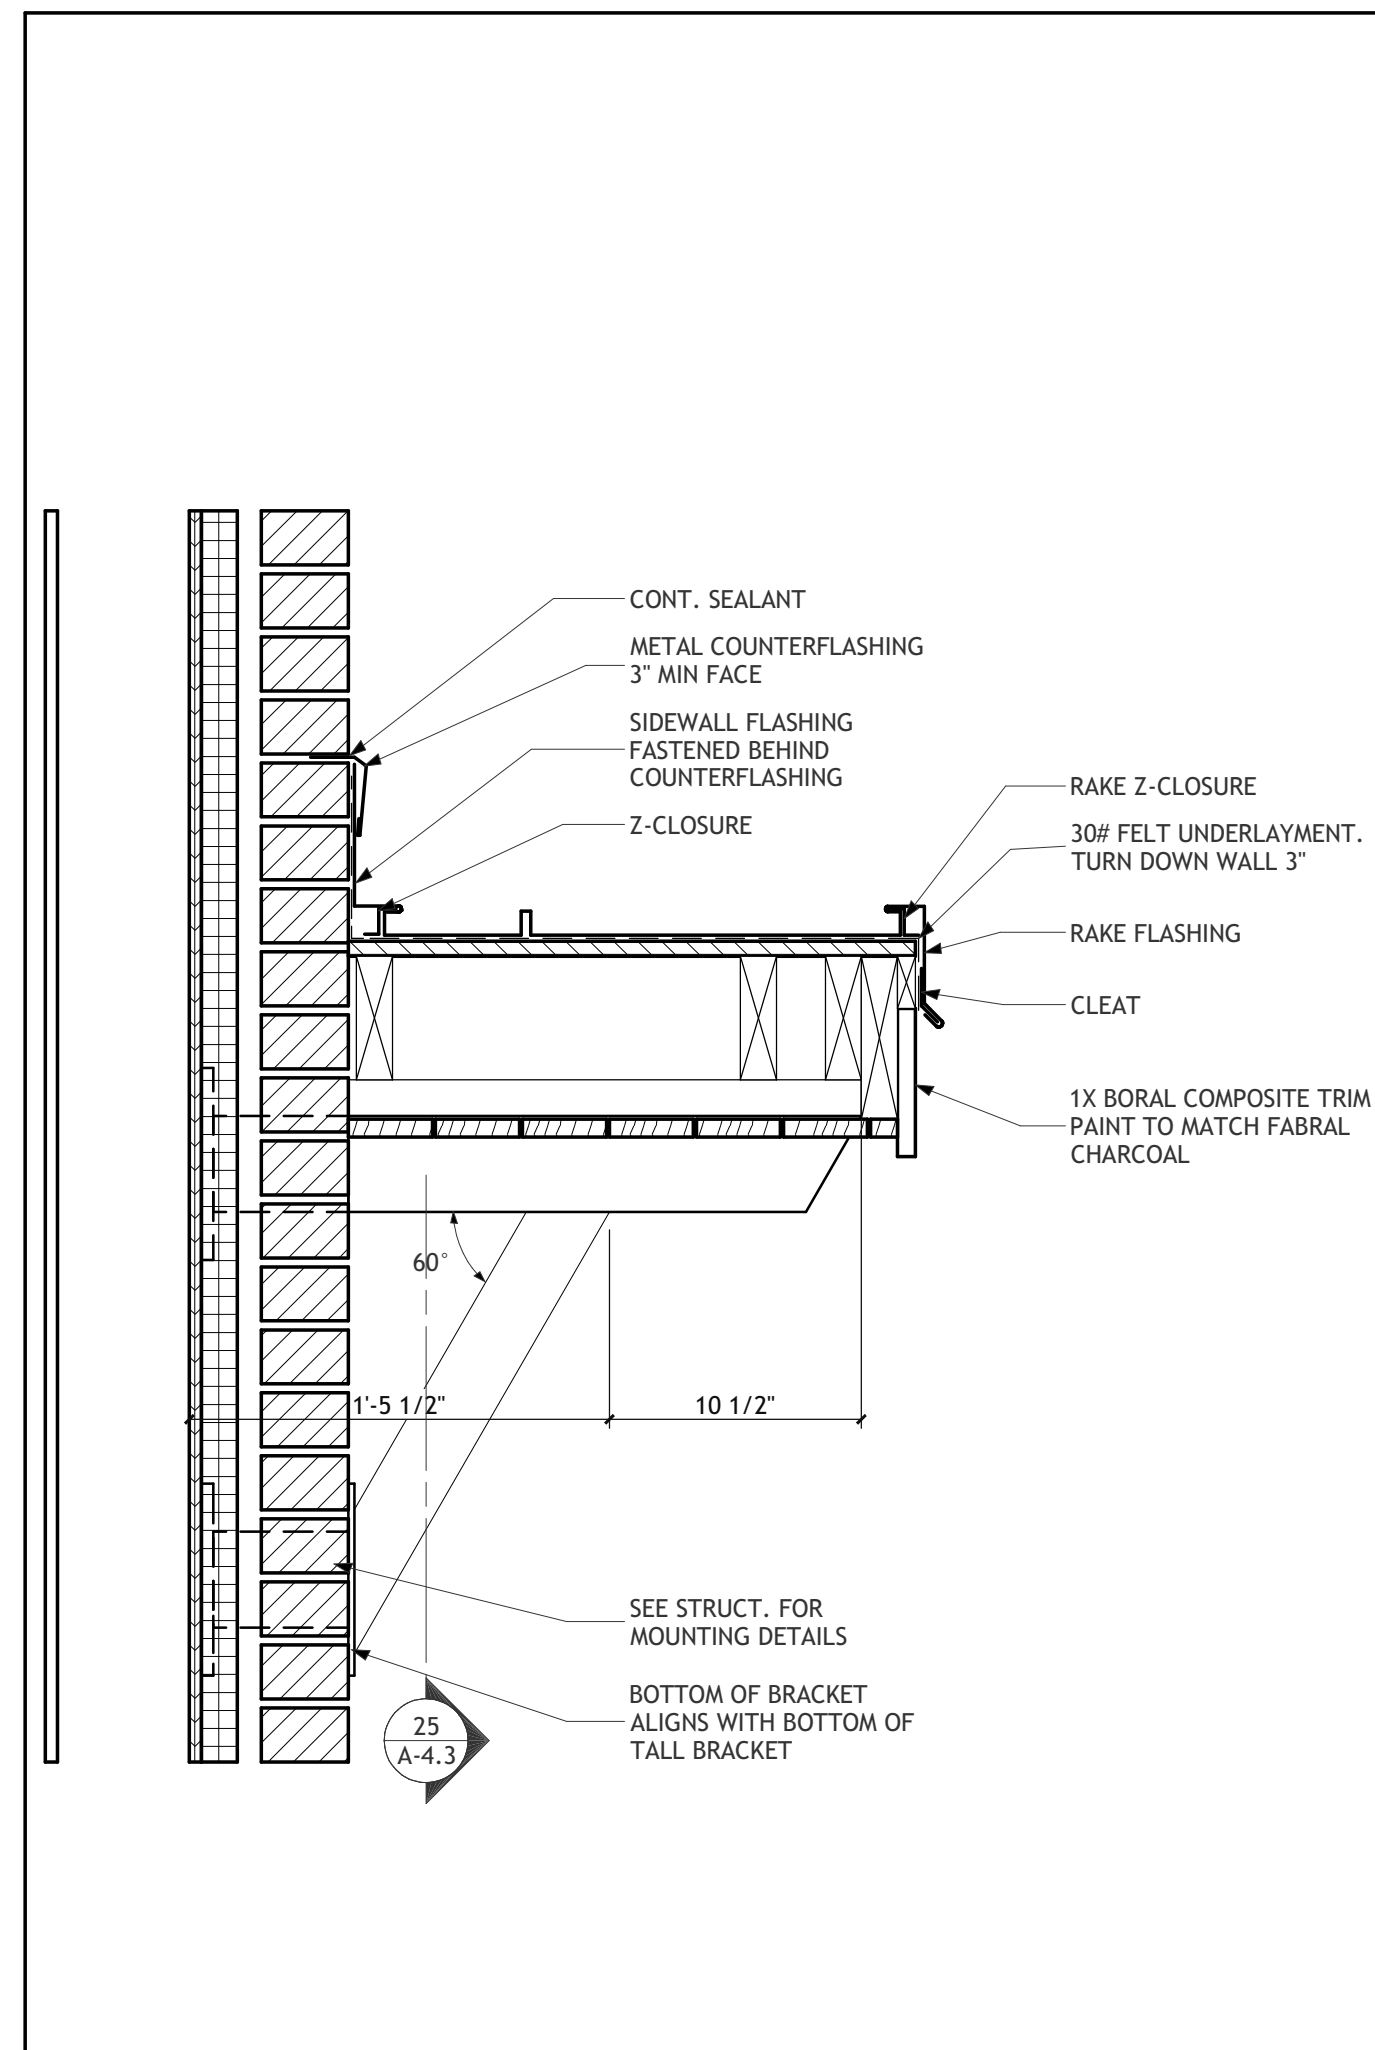

Short Bracket Detail
1 1/2" = 1'-0" **30**

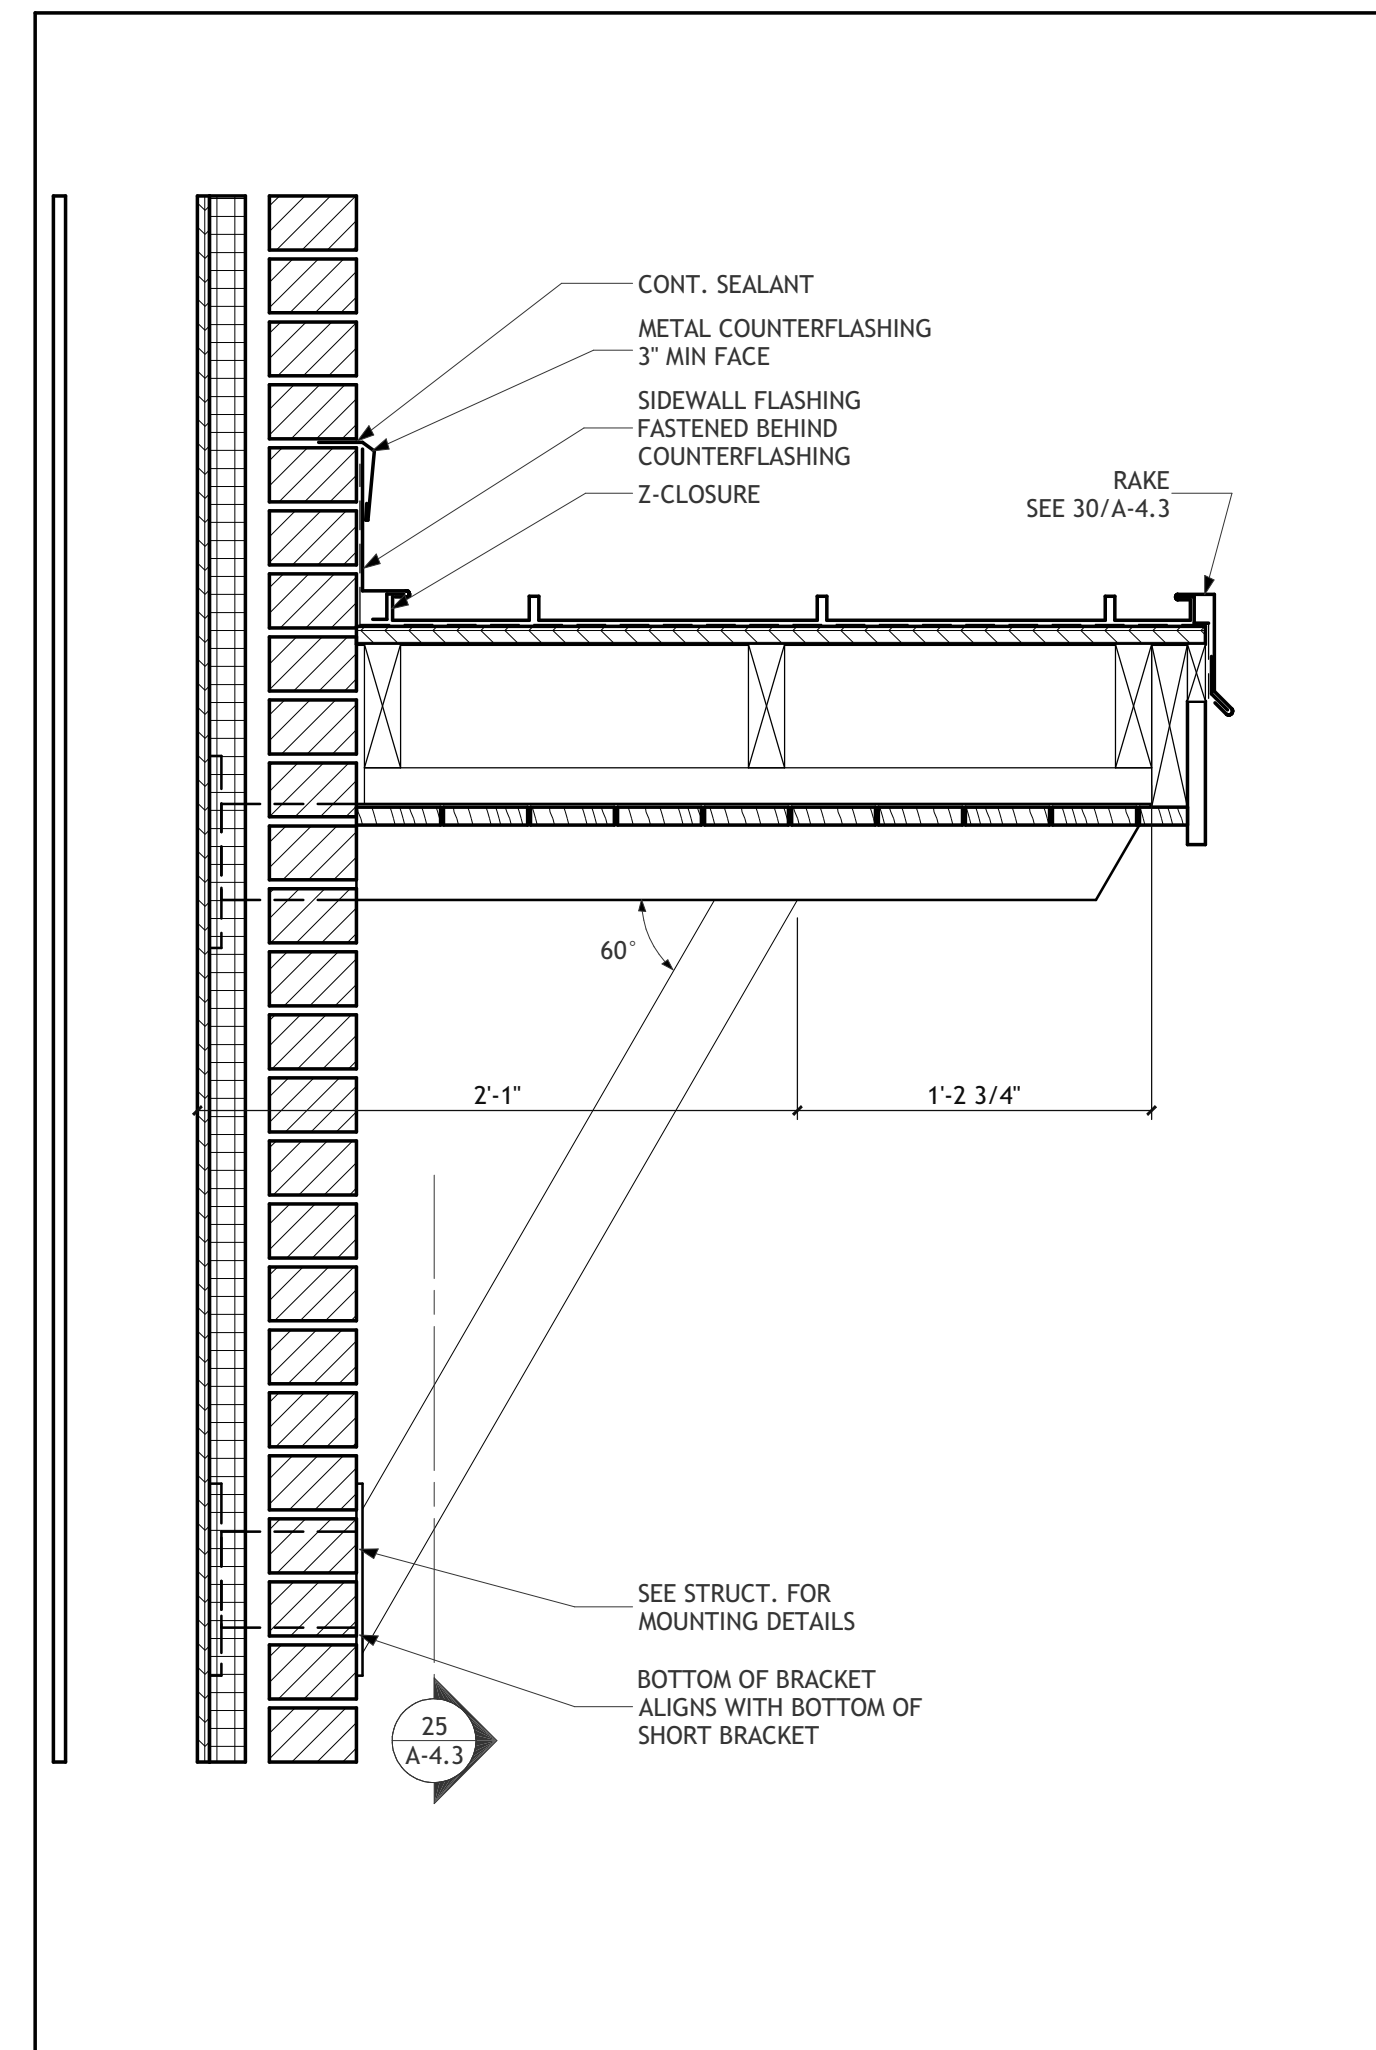

Tall Bracket Detail
1 1/2" = 1'-0" **27**

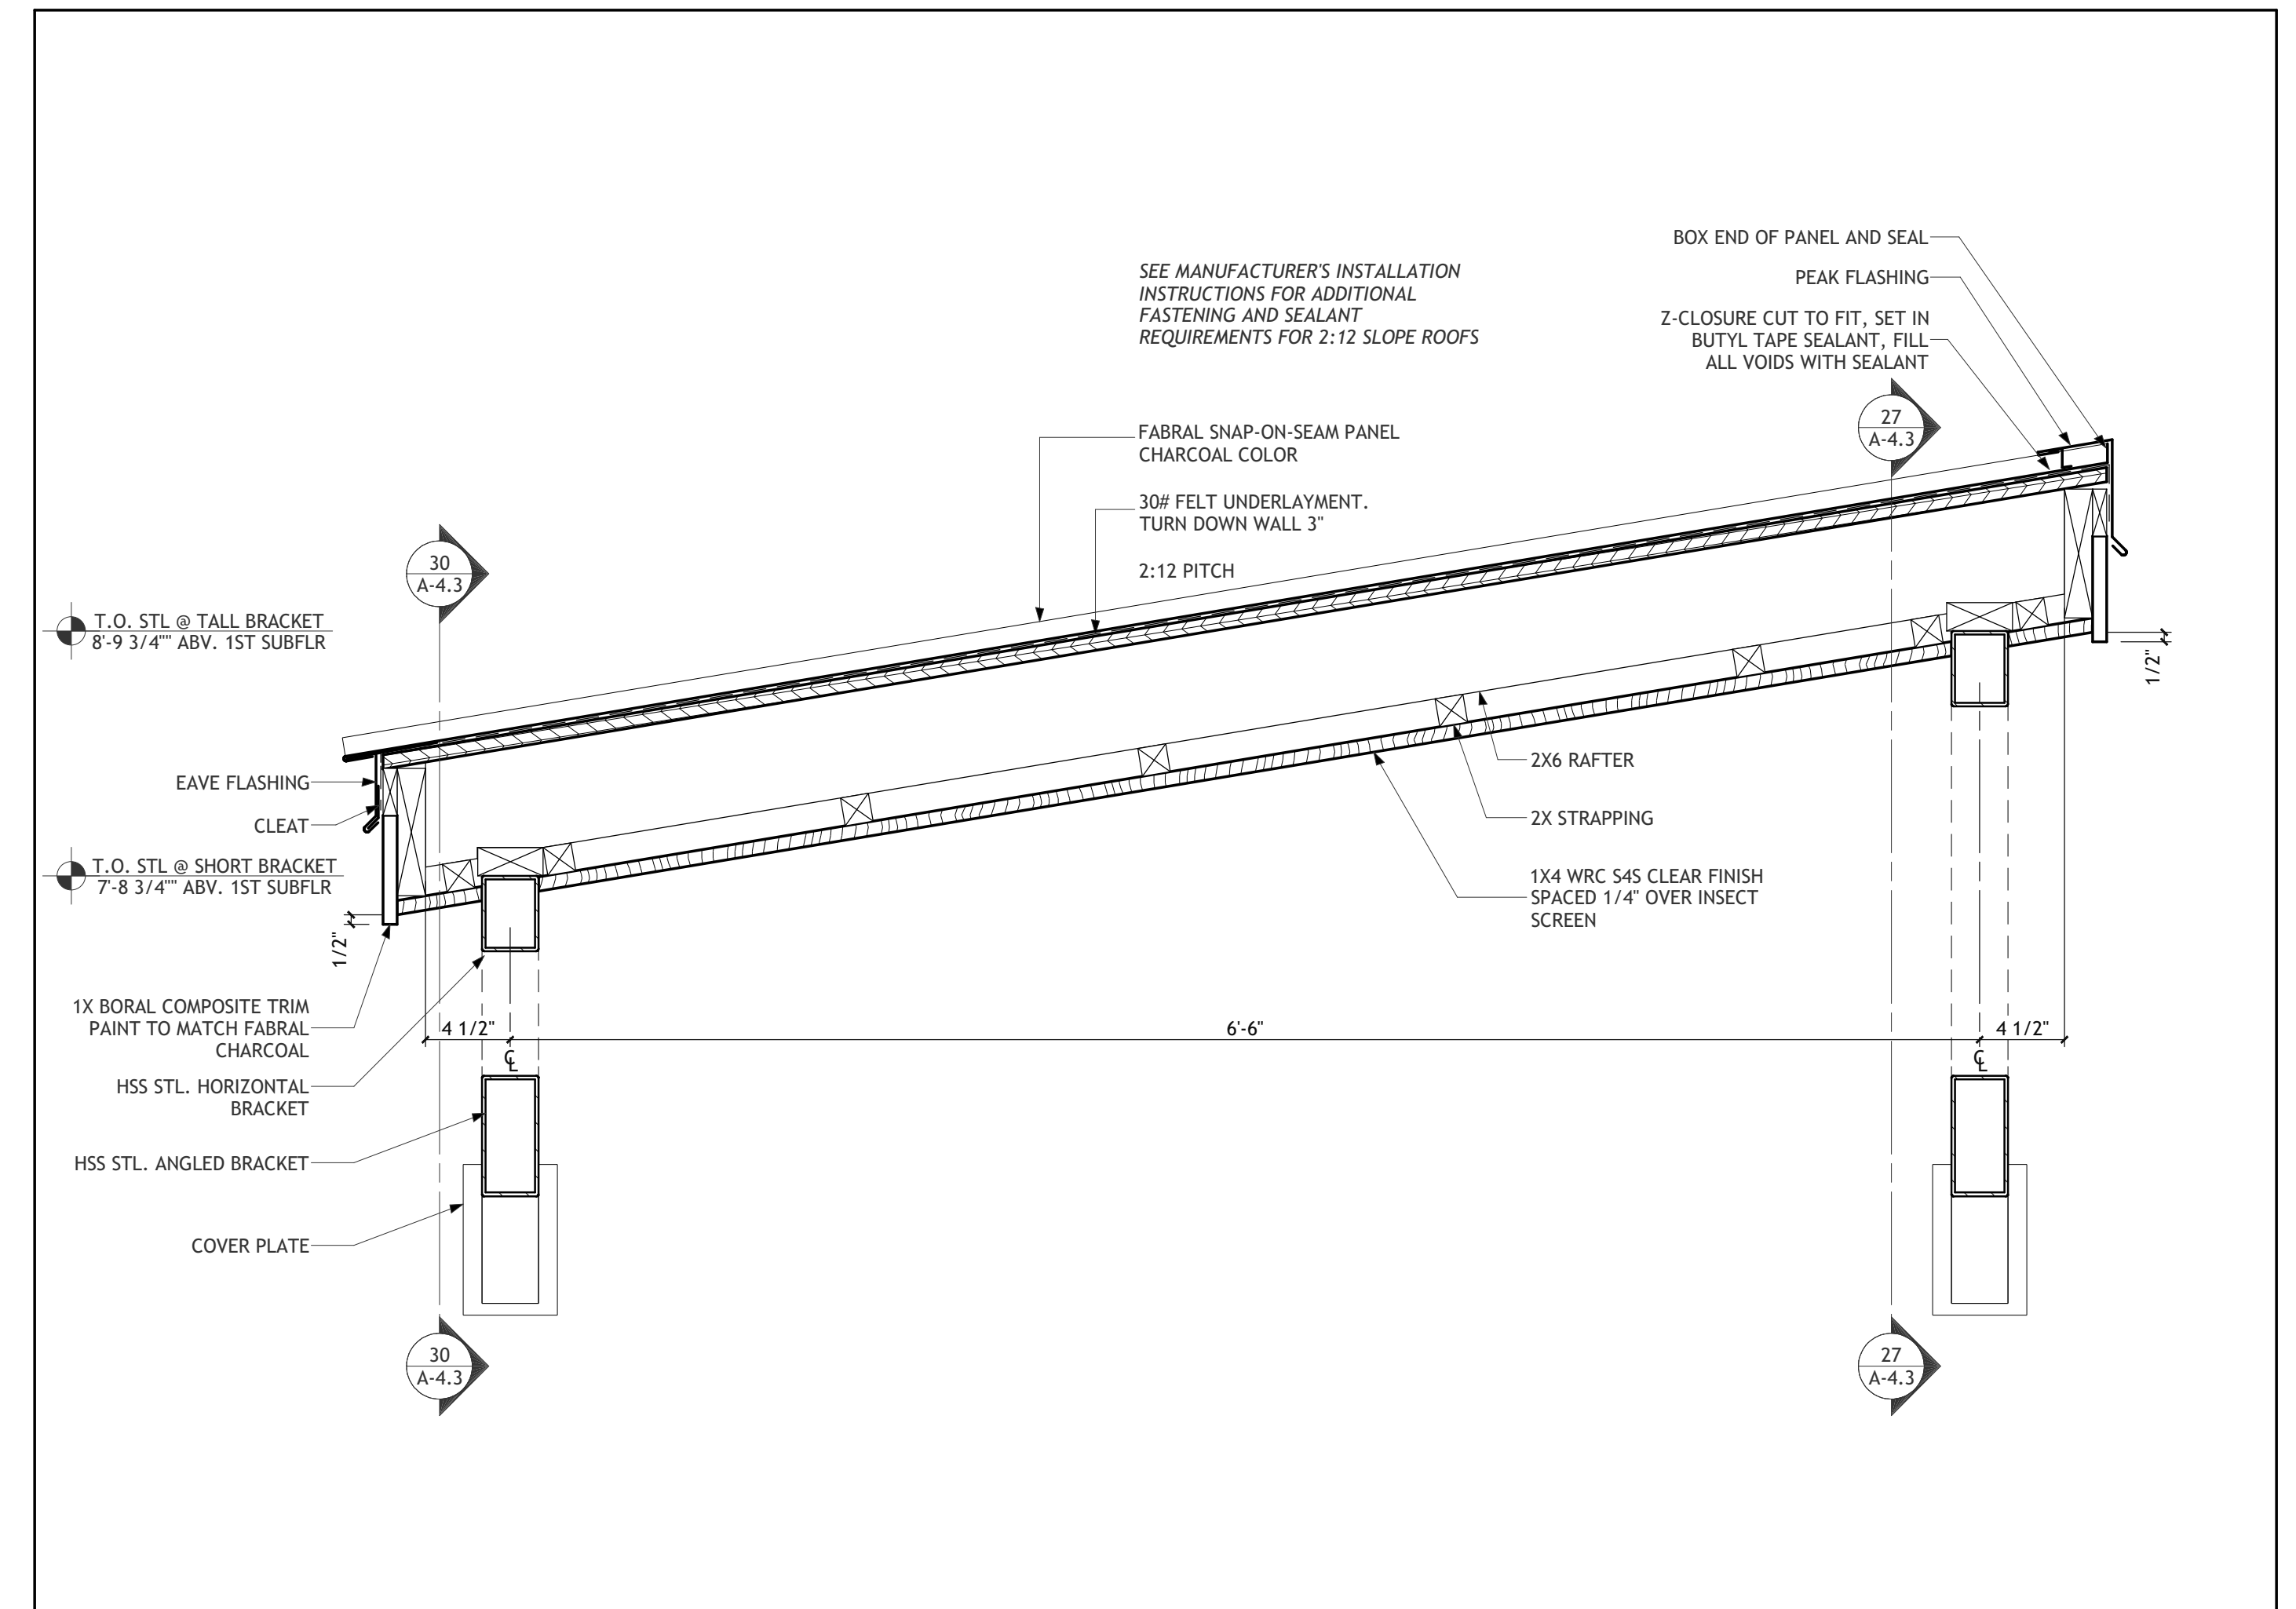

Residential Entrance Canopy Detail
1 1/2" = 1'-0" **25**

Kevin Moquin Architect
km
Portland, ME
Info@km-a.me
(207)-615-6421

Revisions:

23 Ocean
Portland, ME

PERMIT SET

Kevin J. Moquin
ARC3016
MAINE

Details

12/14/2016
A-4.3
14 of 17