

ROOF



BLOCKING TO MAINTAIN LEVEL ROOF EDGE SEE 4/A-4.1

MECHANICAL EQUIPMENT SCREEN

SLOPED DECK 1/4" PER. FOOT

10'-0"

2'-6"

(1)

A0U24RLXFWH

1E

ALIGN WITH WALLS BELOW

SLOPED DECK 1/4" PER. FOOT

20'-0 1/2"

ALL (4) A0U24RLXF2H


MINI-SPLIT CONDENSORS

22 A-4.2

TAPERED INSULATION

3" DIA. RD W/ OVERFLOW

24'-0"

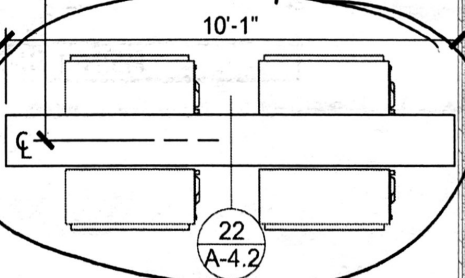

TAPERED INSULATION

DN

TAPERED INSULATION

3" DIA. RD W/ OVERFLOW

REMO ACCE IN DE

DECK FOOT

1E