


2 : South Elevation : 1/4 in = 1 ft

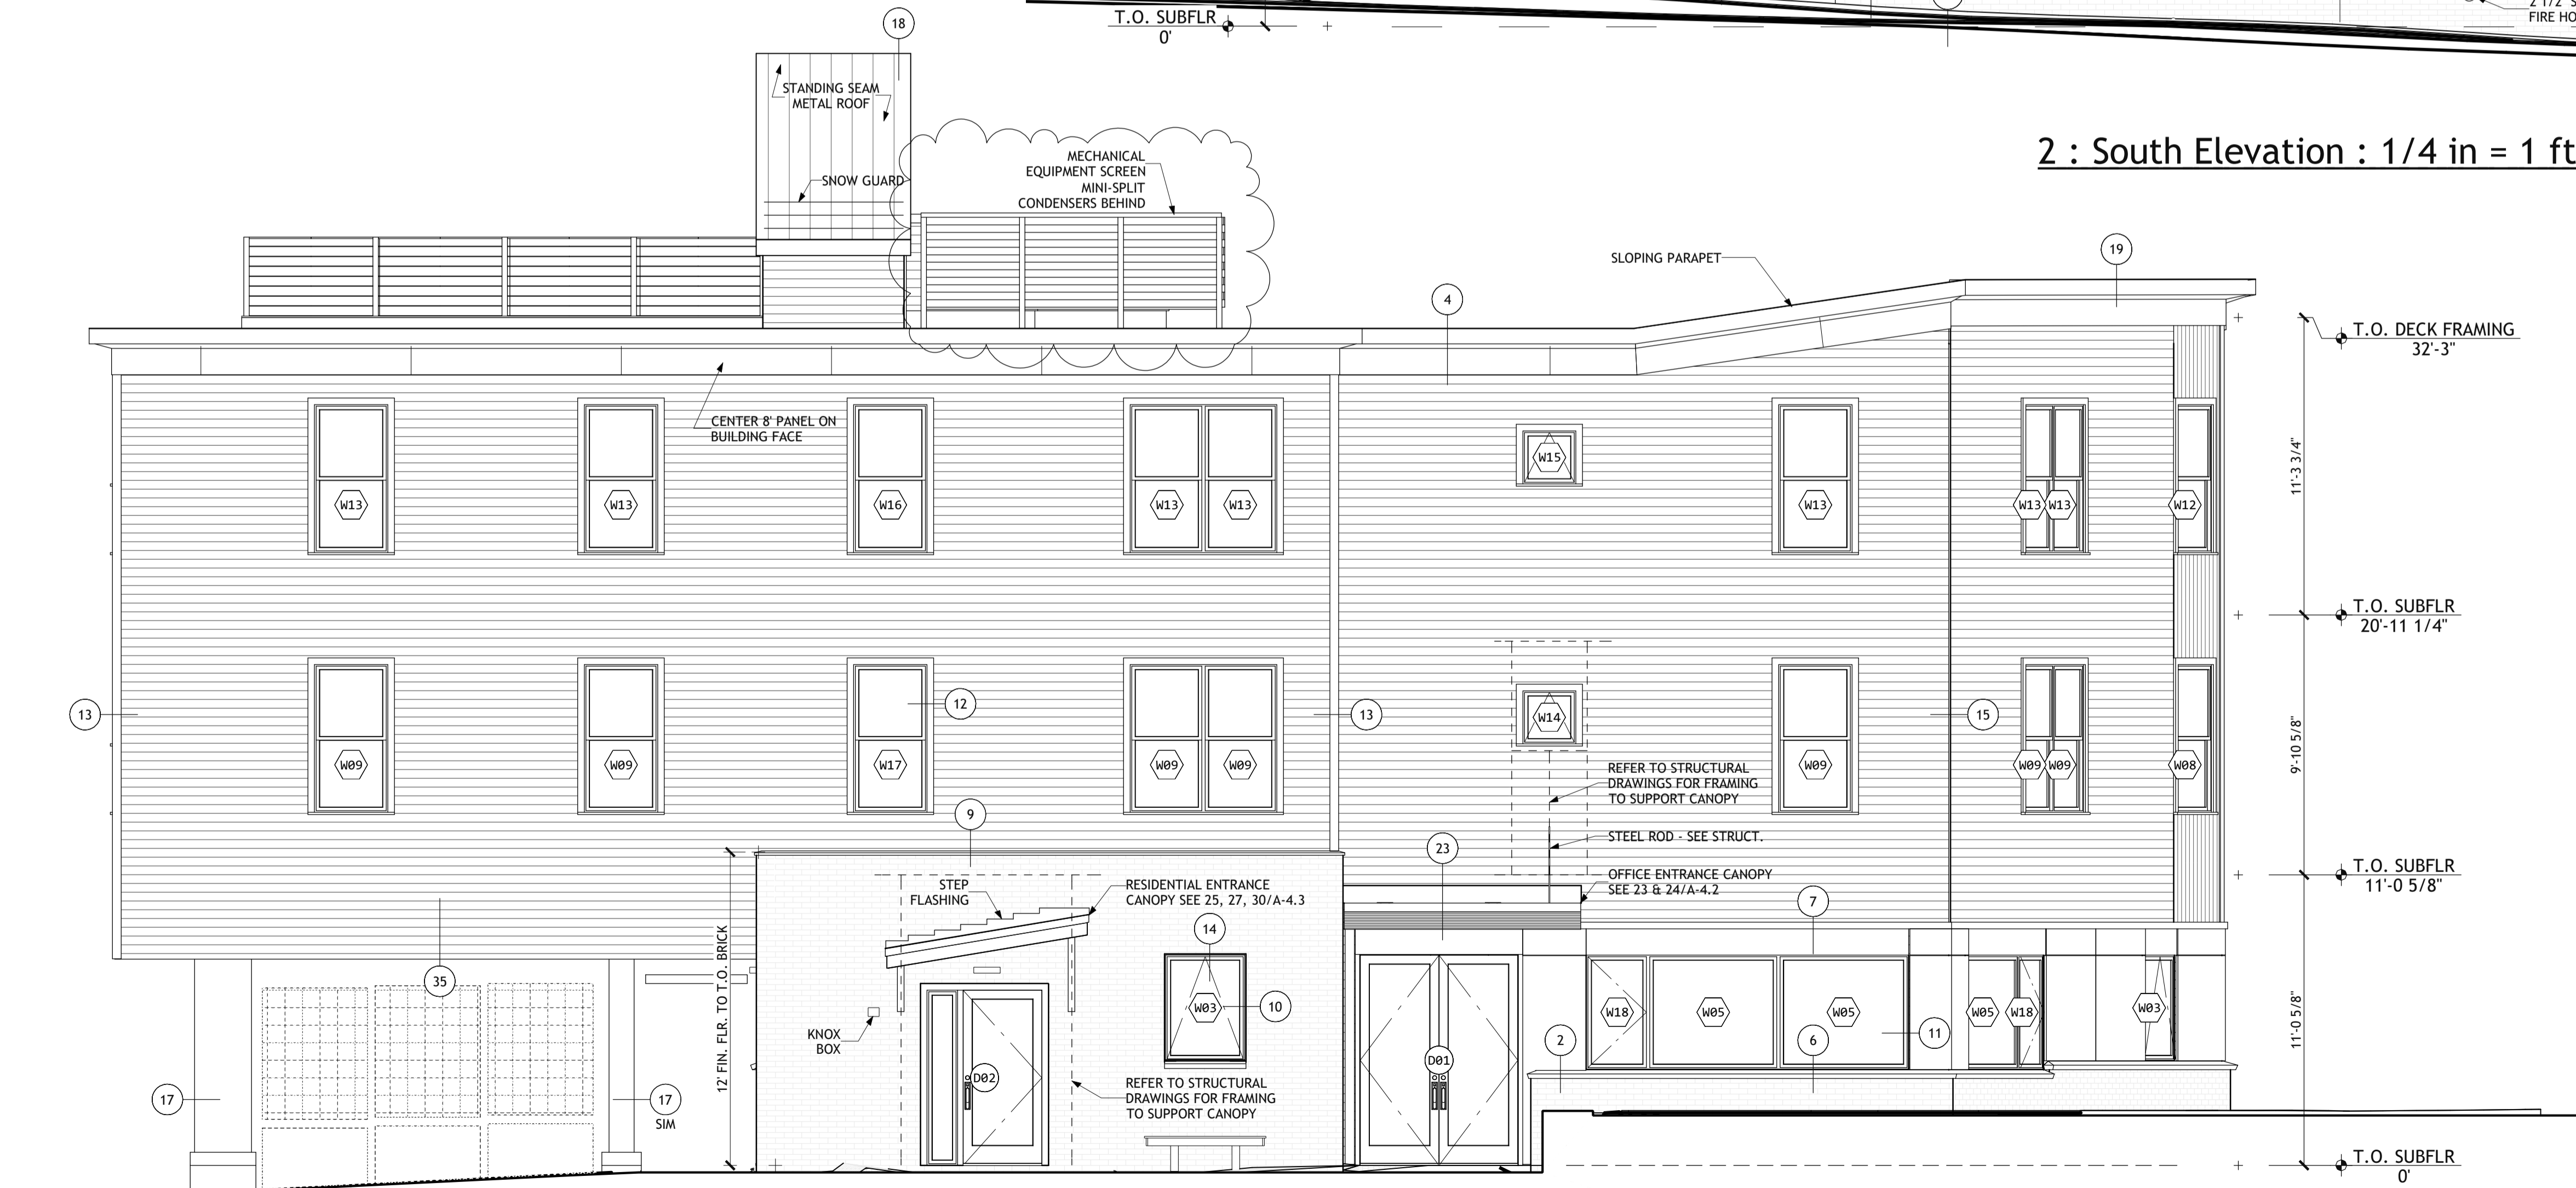

2 : North Elevation : 1/4 in = 1 ft

Kevin Moquin Architect  
 km  
 Portland, ME  
 Info@km-a.me  
 (207)-615-6421  
 Revisions:  
 2/7/17 - mech. equip screen

23 Ocean  
 Portland, ME

PERMIT SET  
 LICENSED ARCHITECT  
 KEVIN J. MOQUIN  
 ARC3016  
 STATE OF MAINE

North and South Elevations

**Elevation Detail Key**

#	Description	Date
#1 - 16	C	12/14/2016
#17 - 24	C	12/14/2016
#25 - 31	C	12/14/2016
#32 -	C	12/14/2016

APPROVED SITE PLAN  
 Subject to Conditions of Approval  
 and Standard Conditions  
 DATE OF APPROVAL: 10/25/16  
 PLANNER: Nell Donaldson  
 PROJECT NO.: 2016-150

CITY OF PORTLAND  
 9 of 17