



Sheet Notes

1. SEE GENERAL NOTES ON COVER SHEET.
2. ALL PCOD WAS DONE WITHOUT A BLDG. PERMIT AND IS DOCUMENTED IN THIS SET RETROACTIVELY FOR CITY CEO.
3. ALL WORK PREVIOUSLY DONE (WITHOUT BUILDING PERMIT) AFTER CURRENT OWNER IS SHOWN AS NEW WORK EVEN IF IT CURRENTLY EXISTS, PER PORTLAND CODE ENFORCEMENT OFFICE.

No.	Revision / Issue	Date

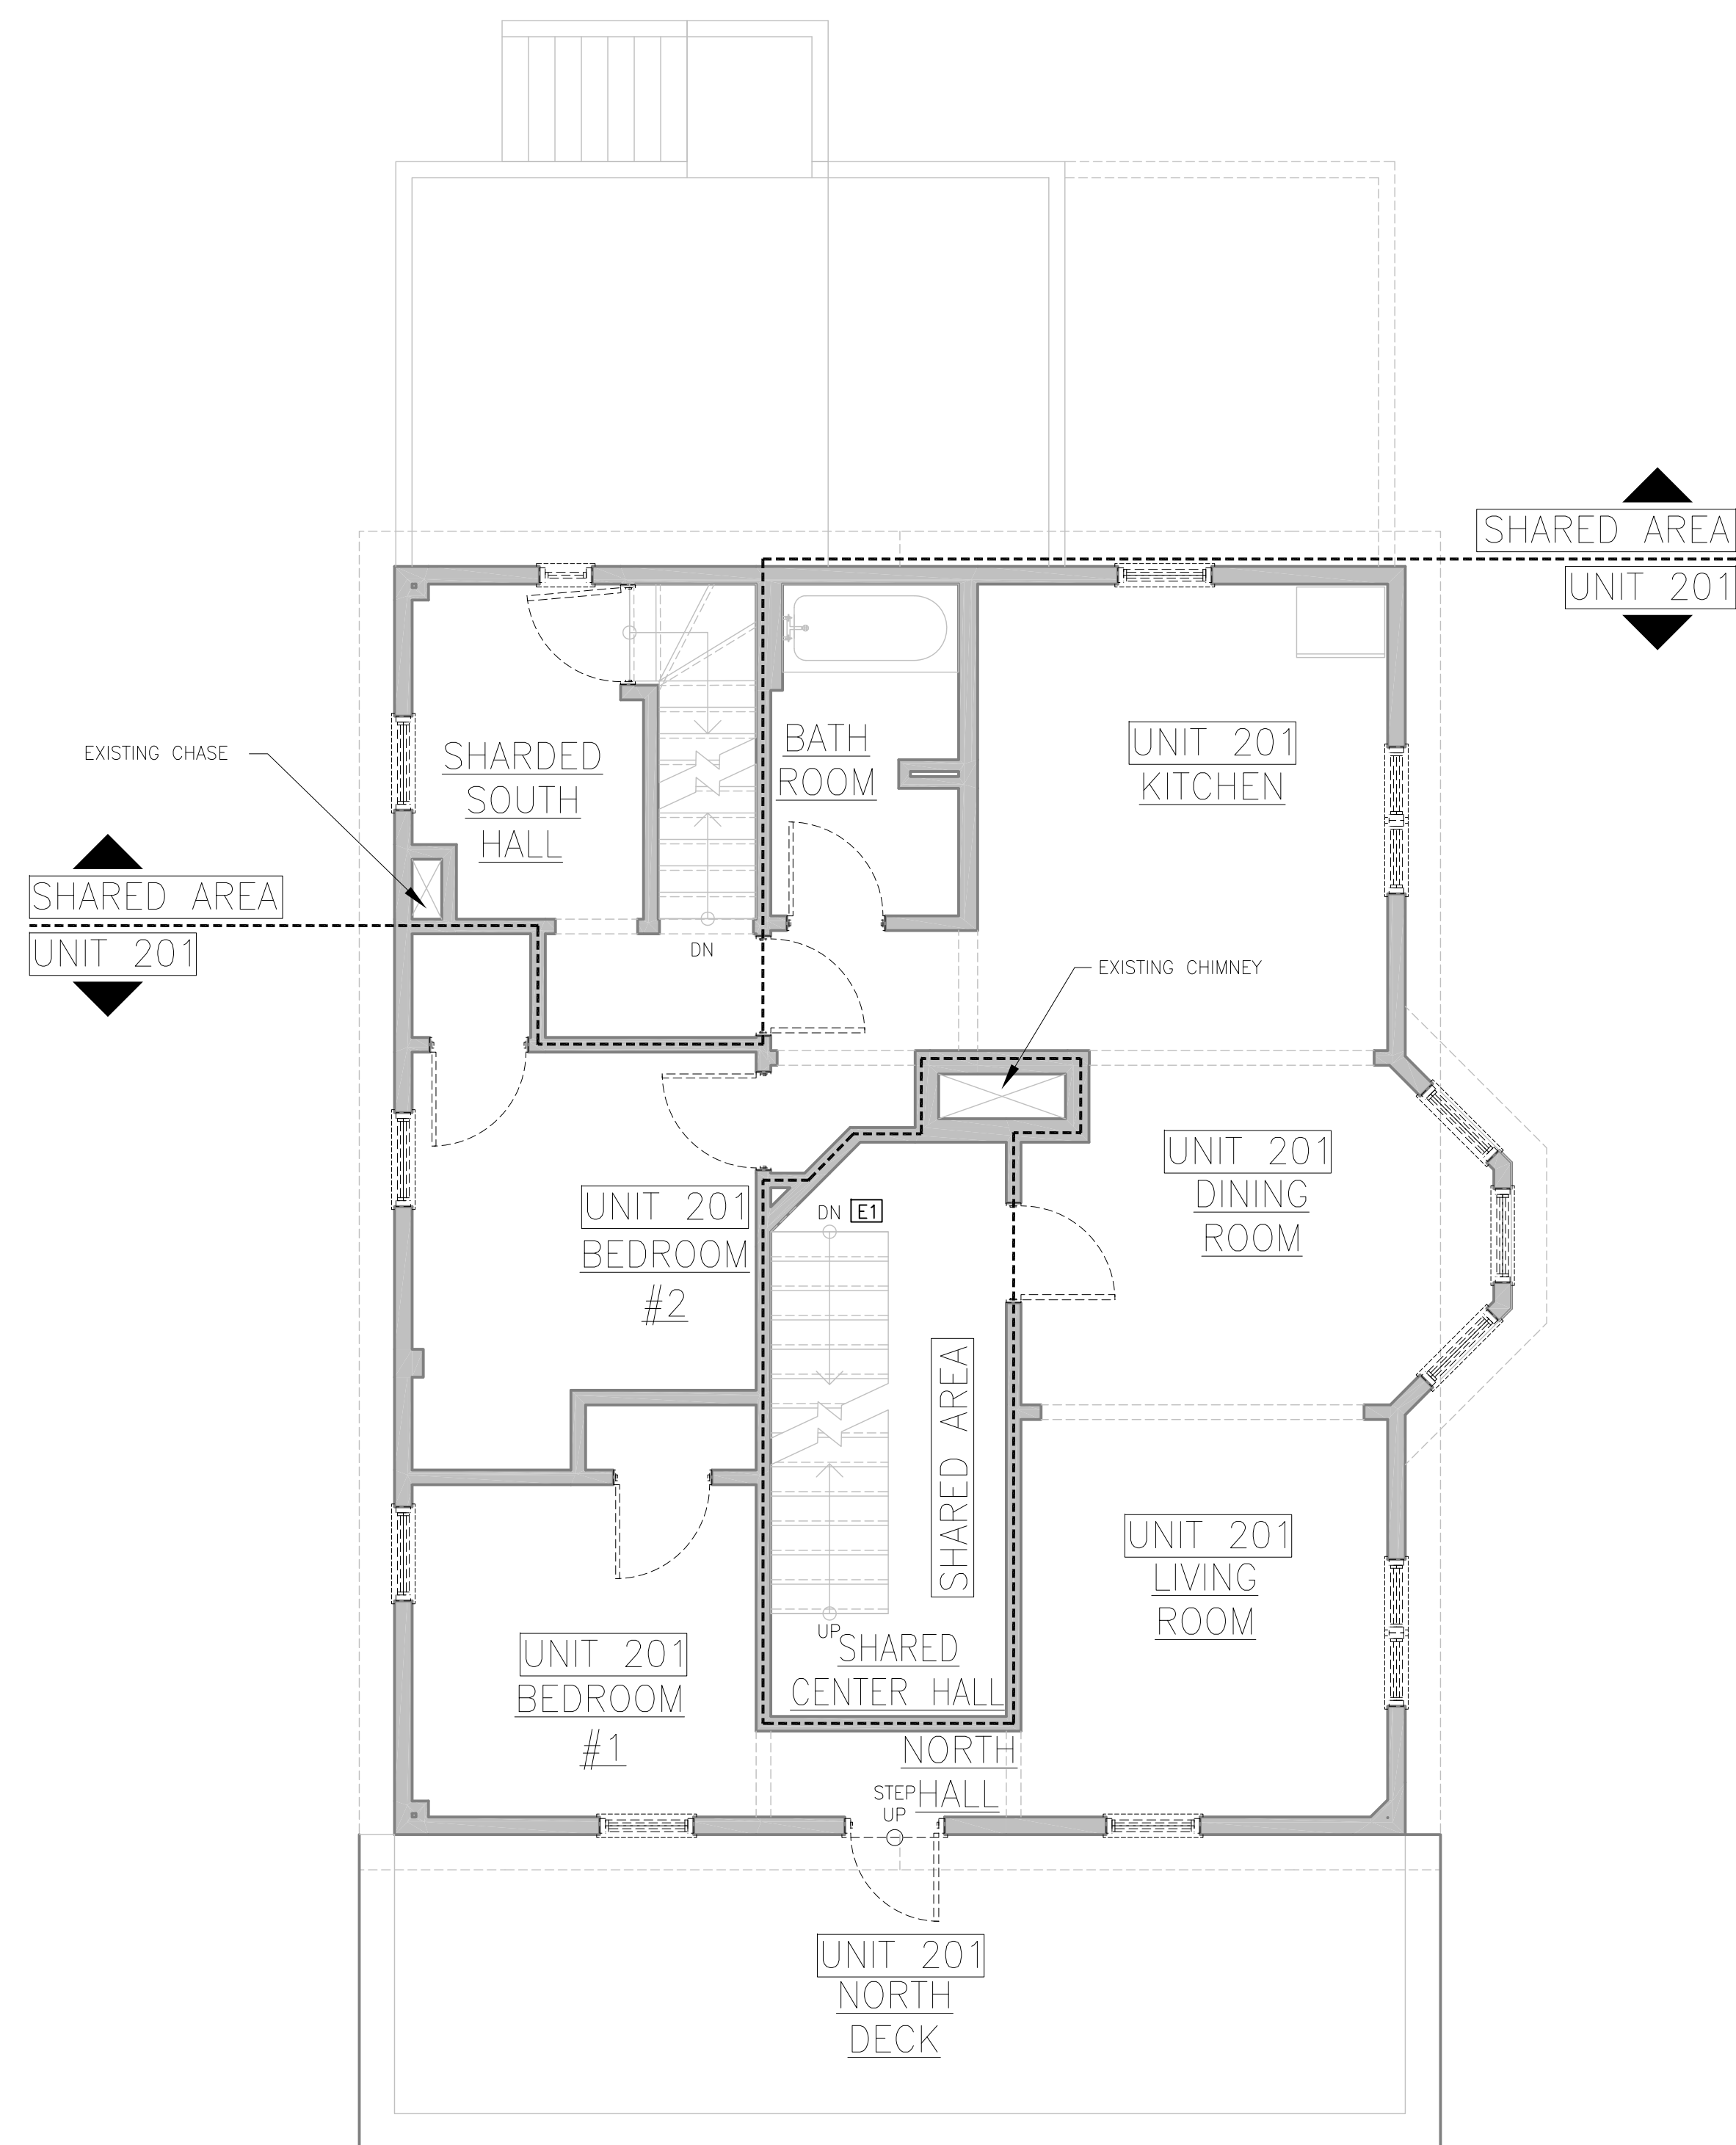

**SECOND FLOOR DEMOLITION PLAN**  
 SCALE: 1/4" = 1'-0"  
 0 2' 4' 8'

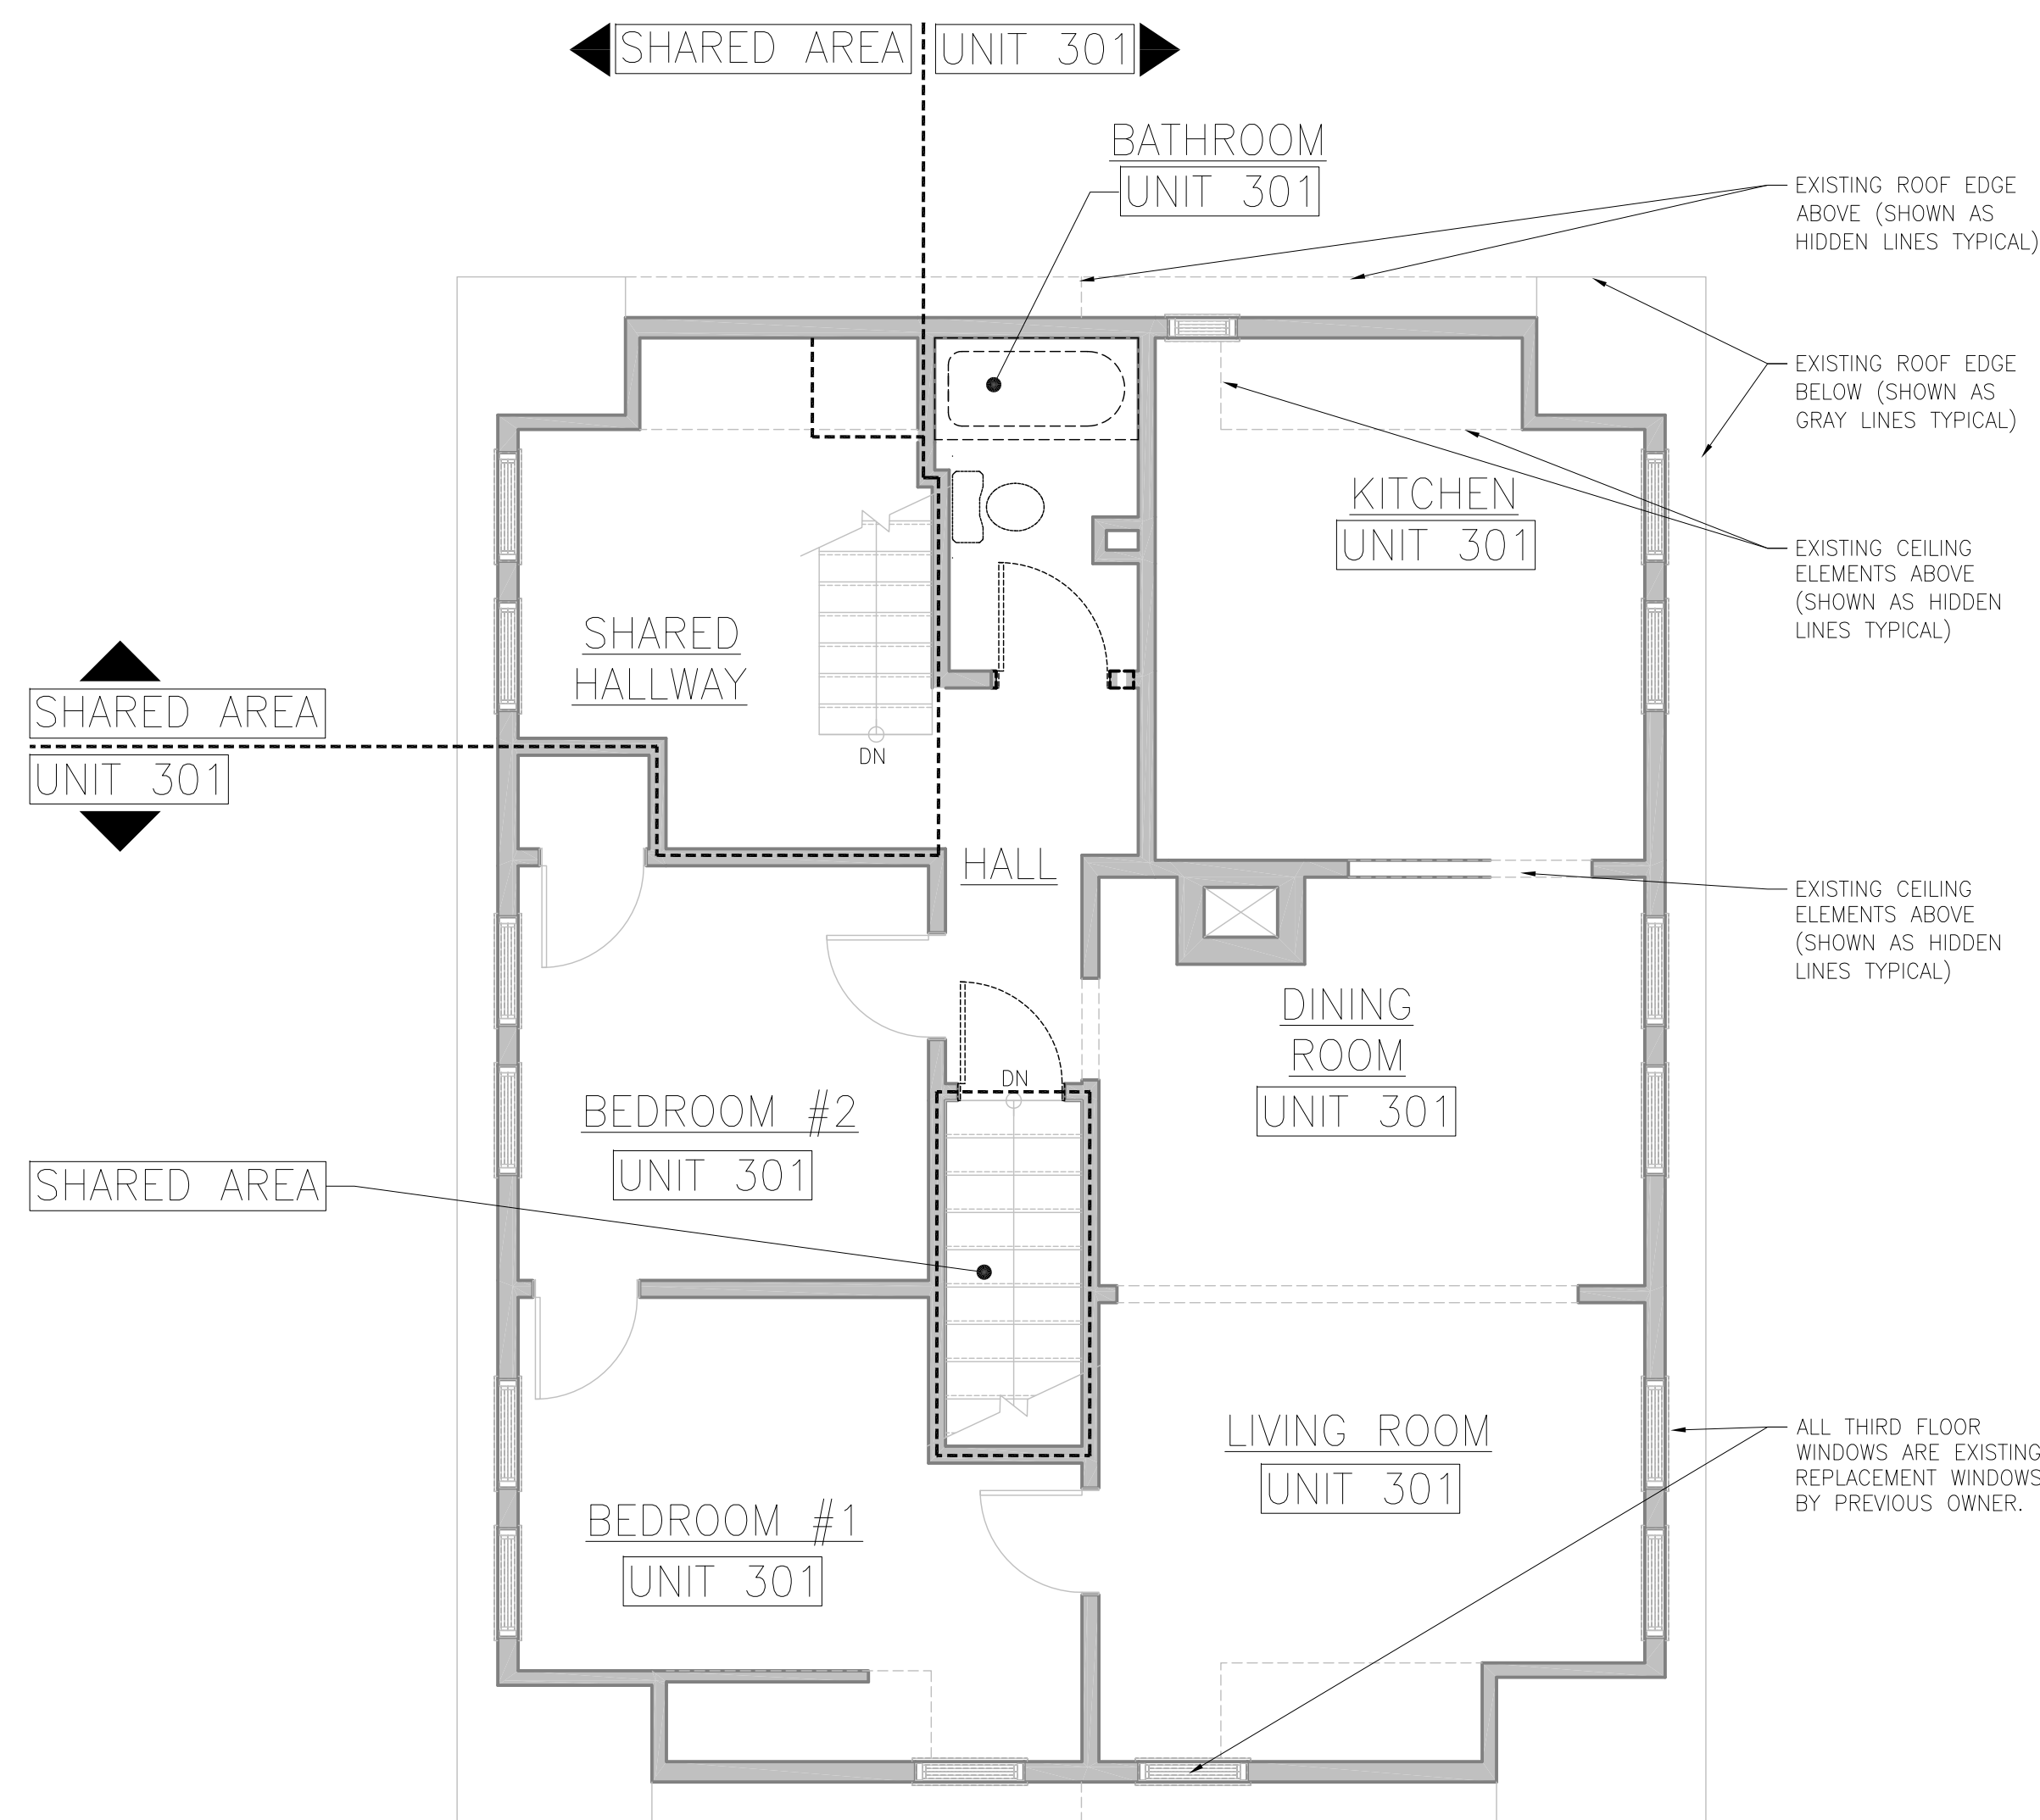

**THIRD FLOOR DEMOLITION PLAN**  
 SCALE: 1/4" = 1'-0"  
 0 2' 4' 8'

**ALBADO ENTERPRISES**

92 BROADWAY  
 ROCKLAND, ME 04841  
 Tel: (310) 963-7670  
 Fax: (866) 283-1199  
 E- MARIO@ALBADOENTERPRISES.COM

**STEVE RUSZKAI, ARCHITECT**

17 POND SHORE DRIVE  
 CUMBERLAND, ME 04021  
 Tel: (207) 408-9913  
 Fax: (207) 809-5990  
 E- SRUSZKA@MAINE.RR.COM

**DEVELOPER:**  
**BAO BAO INVESTMENT, INC.**  
 PORTLAND, ME 04101

TEL (207) 879-7600

AN APARTMENT RENOVATION FOR:

**CODMAN ST. APARTMENTS**  
 17 CODMAN STREET  
 PORTLAND, ME 04103

Issued: 15 JULY 2011

Scale: AS NOTED 0 1/2" 1"

Drawn By: MA & SPR

Reviewed By:

SECOND & THIRD FLOOR  
 DEMOLITION PLANS

**D-1.1**