

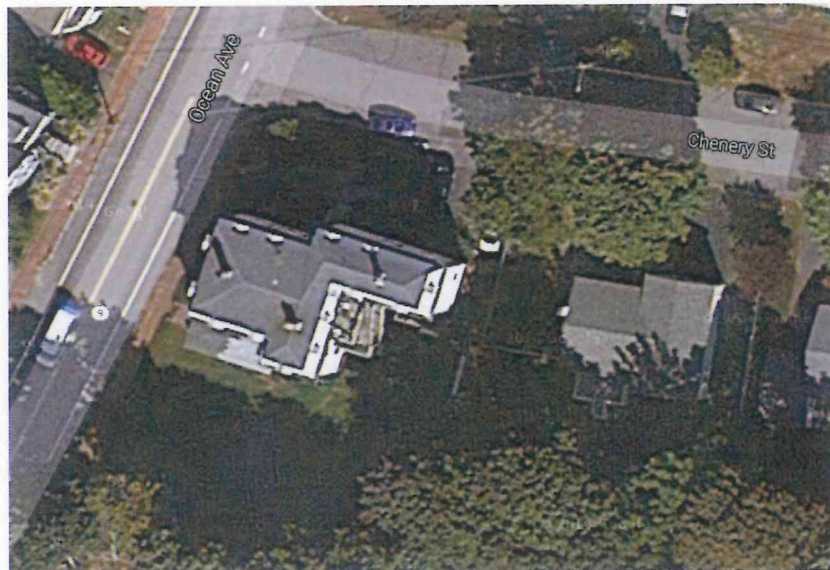


# Plot Plan 59 Ocean Ave

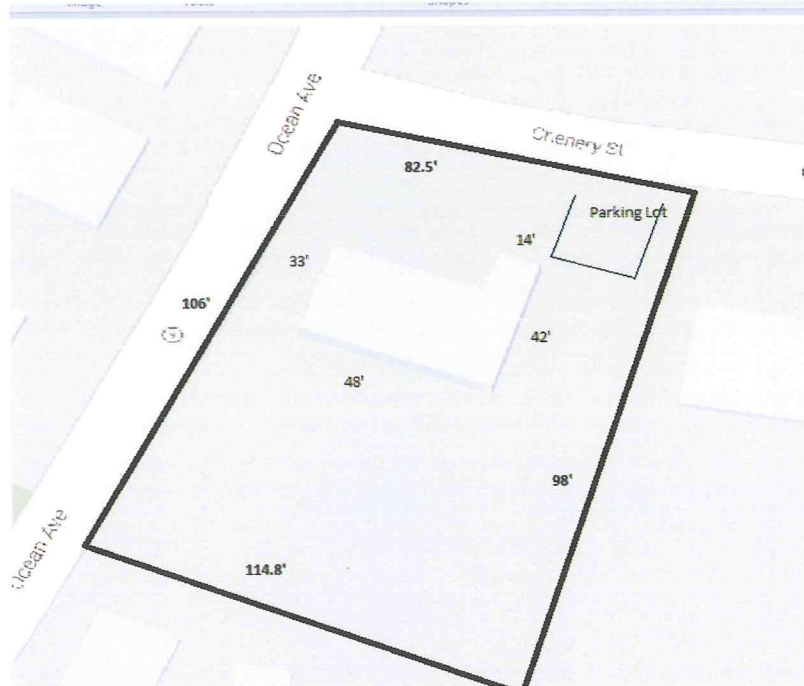

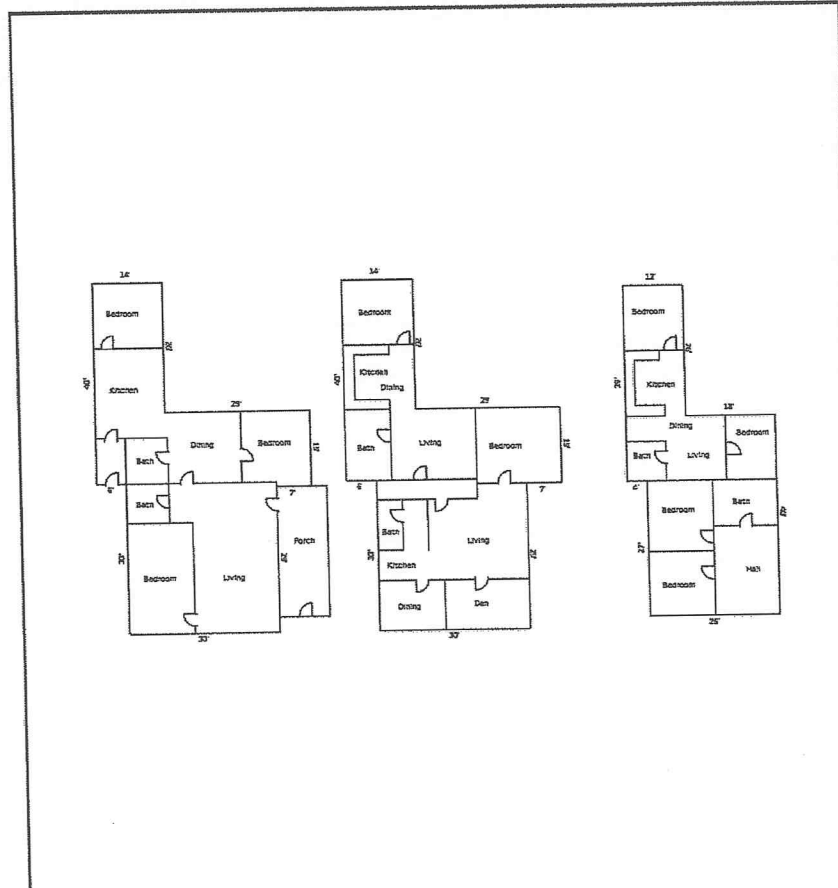

TOTAL\_Servn by a te pool, inc.

Area Calculations Summary

	Area Calculations Summary	Calculation Details
Living Area	1873 Sq ft	30 x 29 = 870
First Floor		14 x 26 = 364
		14 x 6 = 84
		15 x 37 = 555
Second Floor	1873 Sq ft	30 x 29 = 870
		14 x 26 = 364
		14 x 6 = 84
		15 x 37 = 555
Third Floor	1484 Sq ft	26 x 27 = 702
		13 x 18 = 234
		39 x 12 = 468
<b>Total Living Area (Rounded):</b>	<b>5150 Sq ft</b>	