
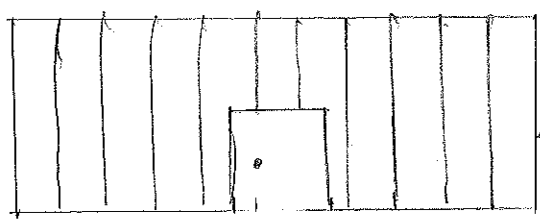


# 2<sup>nd</sup> Floor Plan

36X80 Exterior Door

2X6 Wall Addition  
Non-Load Bearing Partition

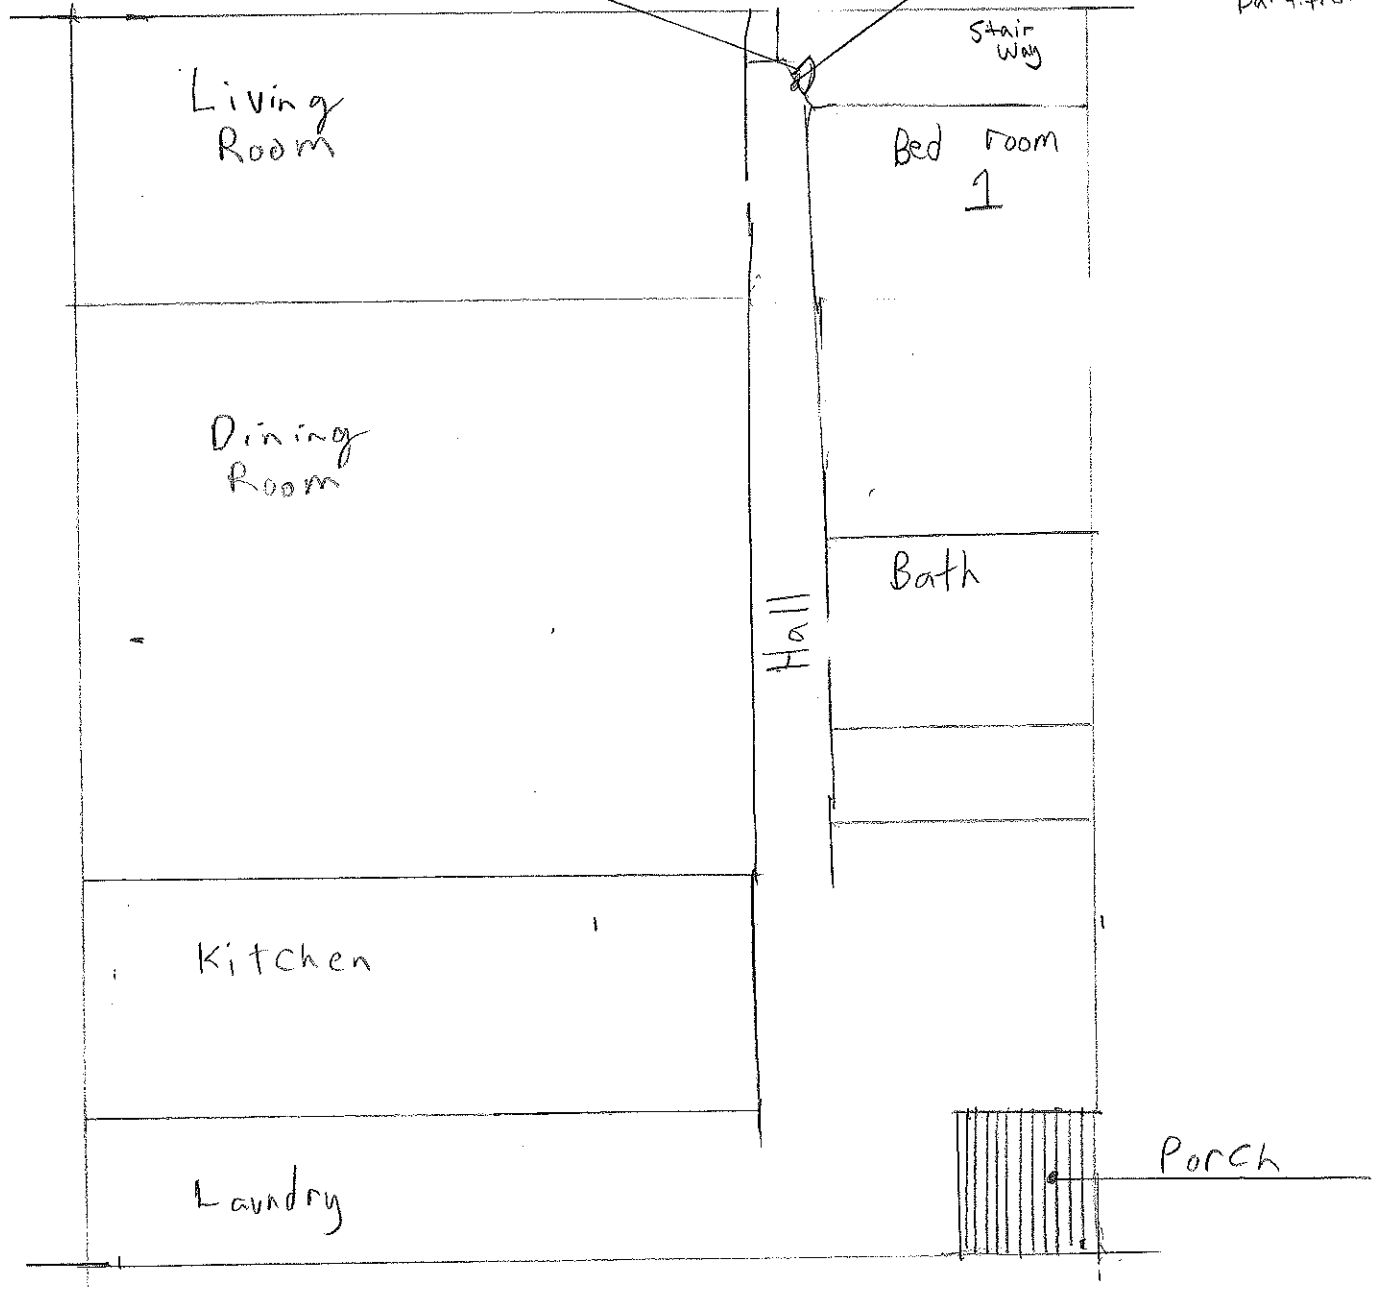

← 2X6 Wall 16" oc  
W/ Top Plate