


crushed stone base. The rise will be 7" and the run will be 11" with a railing height of 36".

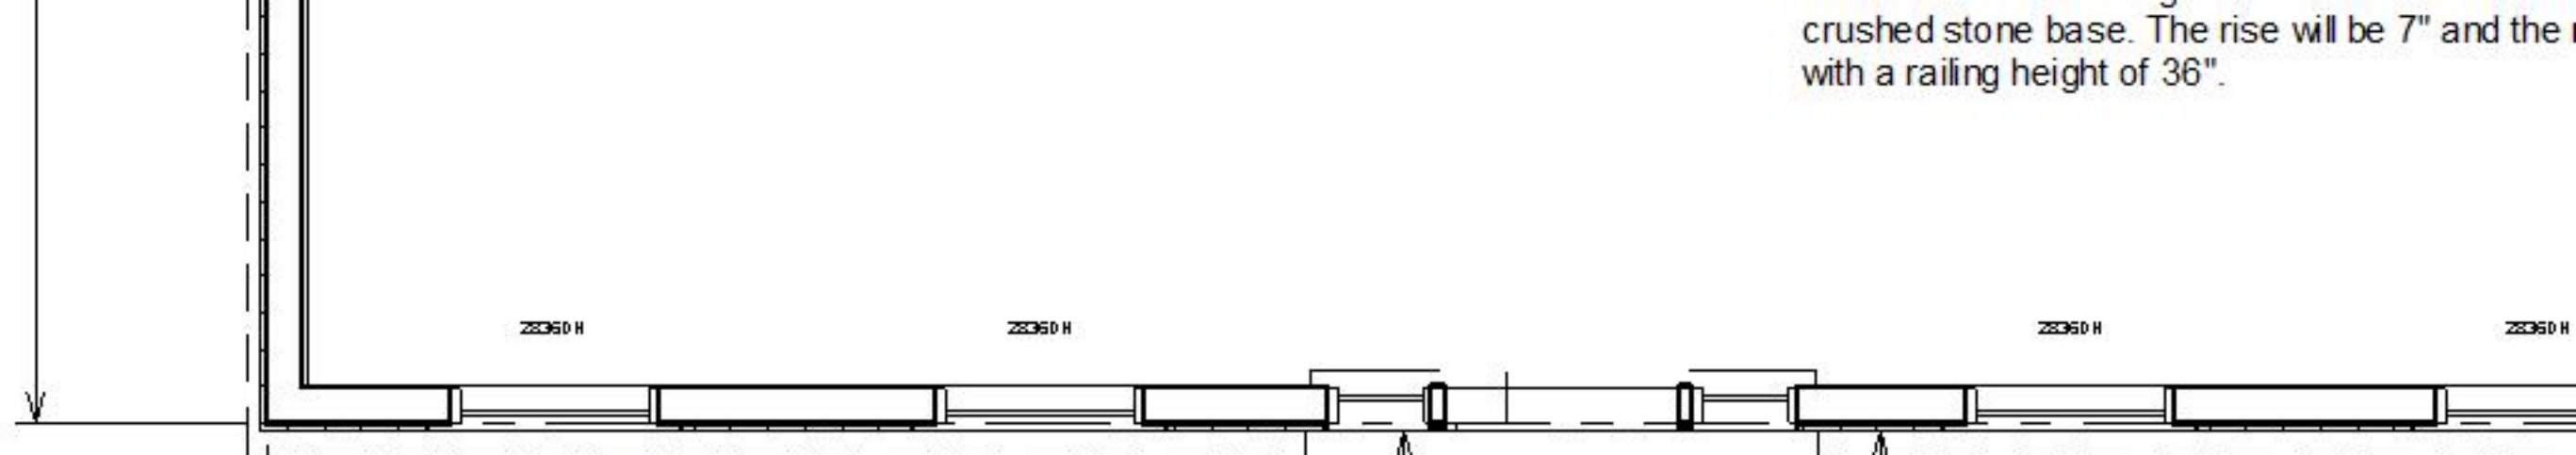

Front porch deck and stair is to be framed from pressure treated 2x6 framing, with stringers made from 2x12 pt. The decking will be a composite material and the railings and balusters will be pvc on both sides of the deck and railing with 4" o.c. spacing for the balusters. A 1x6 vertical pvc skirting will be installed under the deck and stringers. All nails and fasteners will be galvanized or stainless steel. (2) sonno tubes will be installed to support the deck as indicated and the stringers will be bedded into a compressed crushed stone base. The rise will be 7" and the run will be 11" with a 36" high railing.

