



2 LIFE SAFETY PLAN - SECOND FLOOR
Scale: 1/4" = 1'-0"

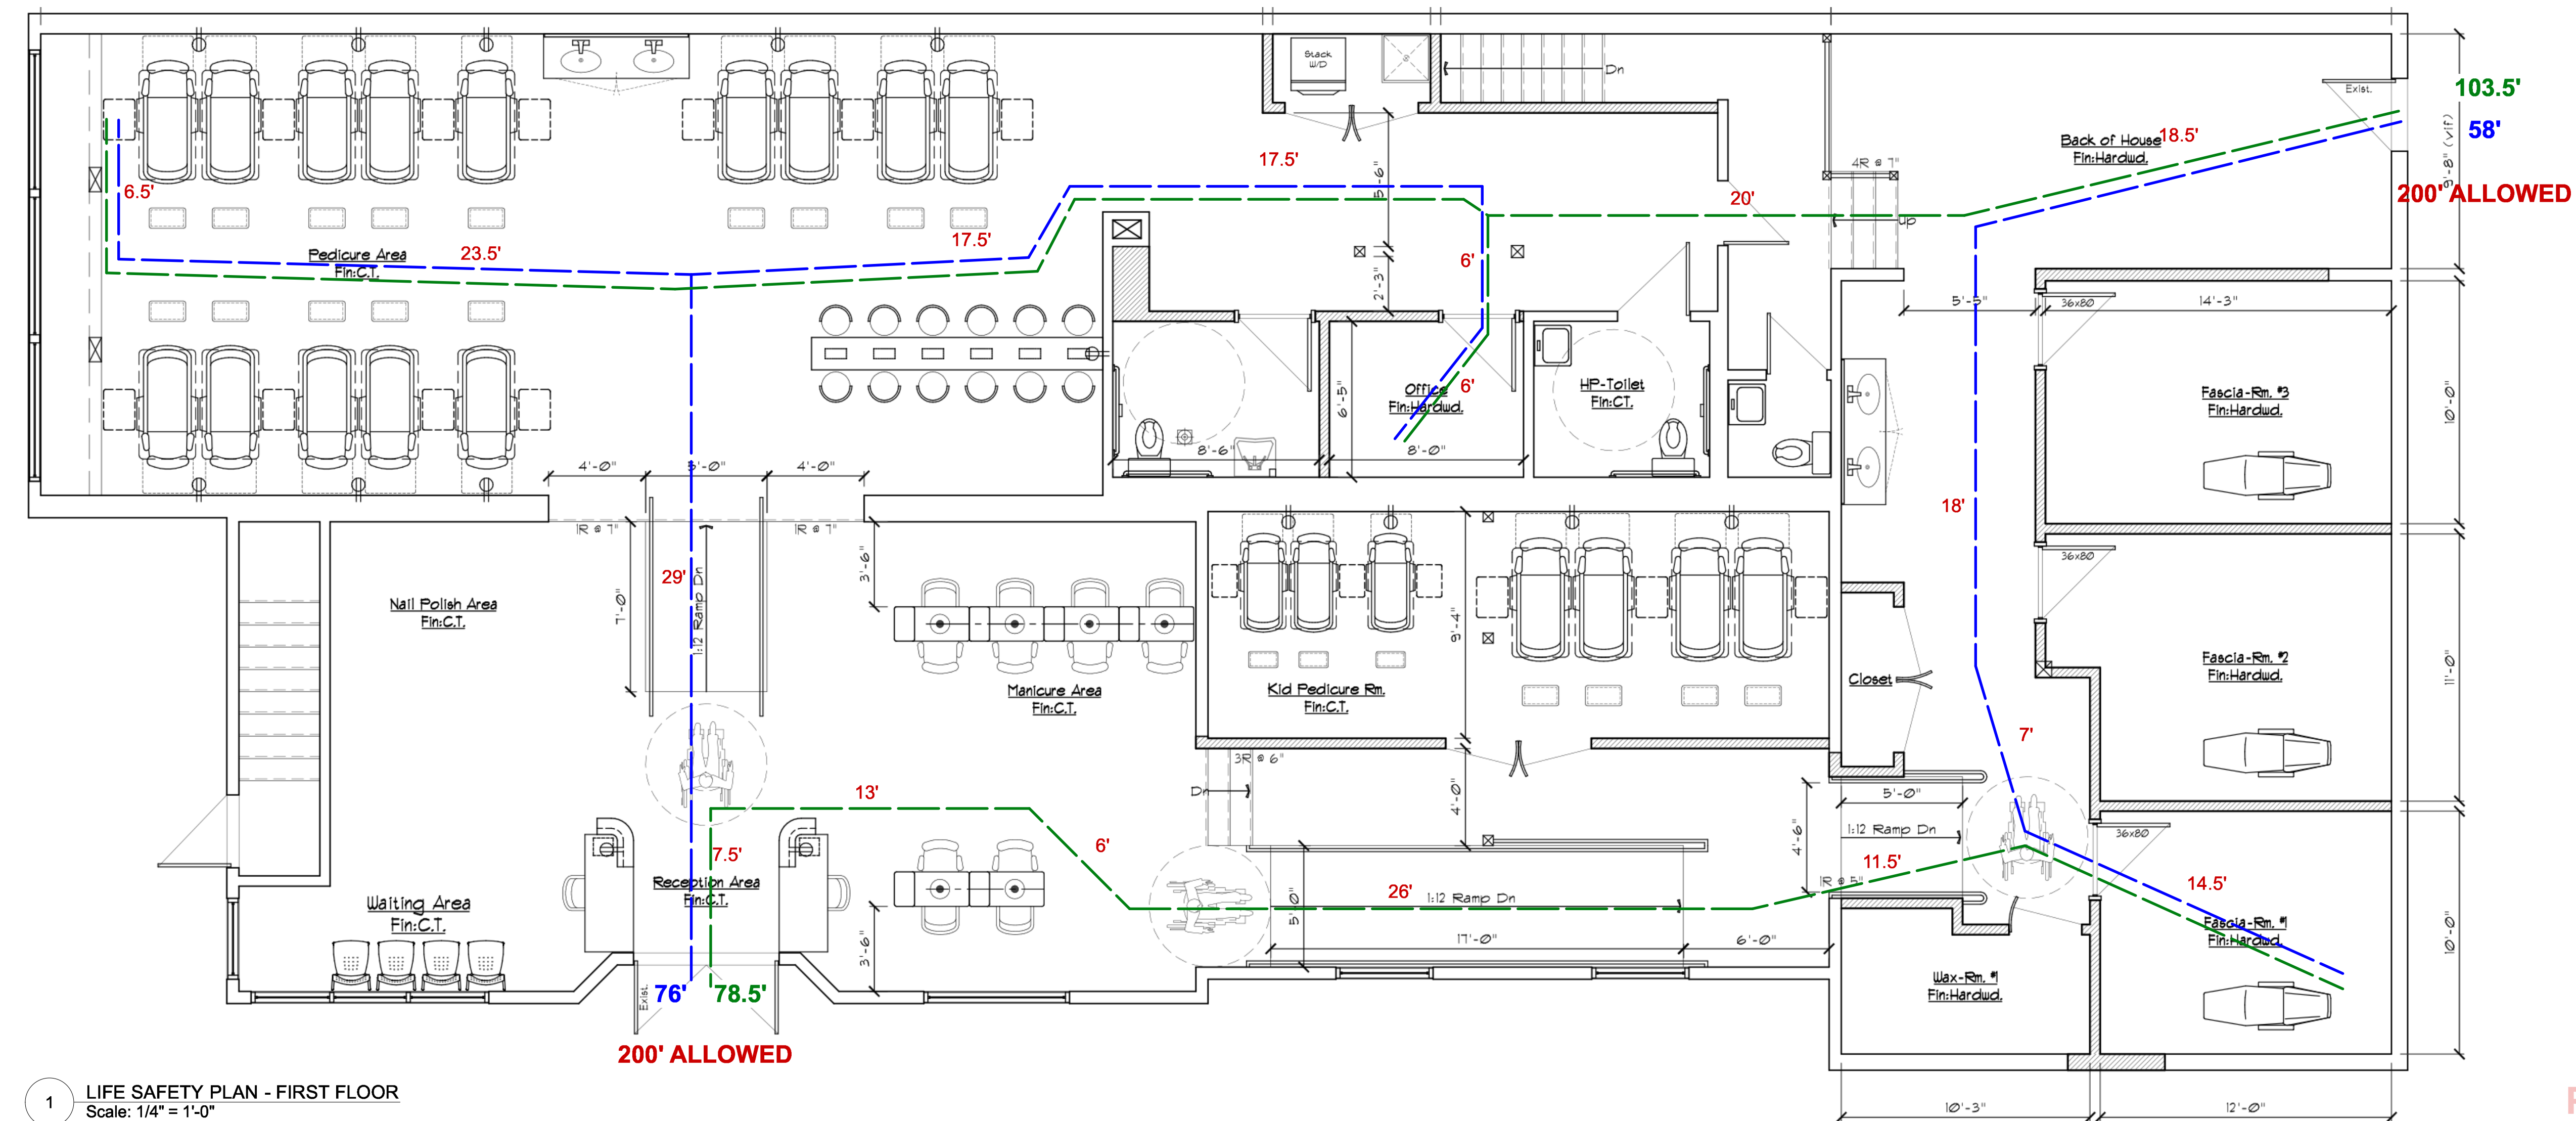

1 LIFE SAFETY PLAN - FIRST FLOOR
Scale: 1/4" = 1'-0"

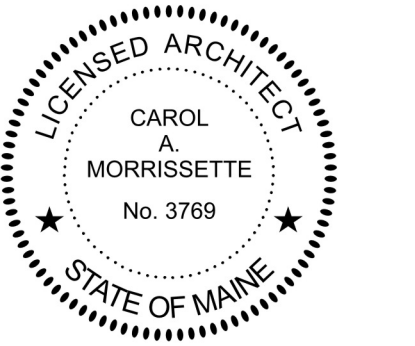

LIFE SAFETY PLANS

Revisions	Date
Revision-1	.
Revision-2	

Scale	AS NOTED
Drawn / Check by	AC/CAM
Date	11/24/15
Job No.	15.78

A1-0

PERMIT SET