



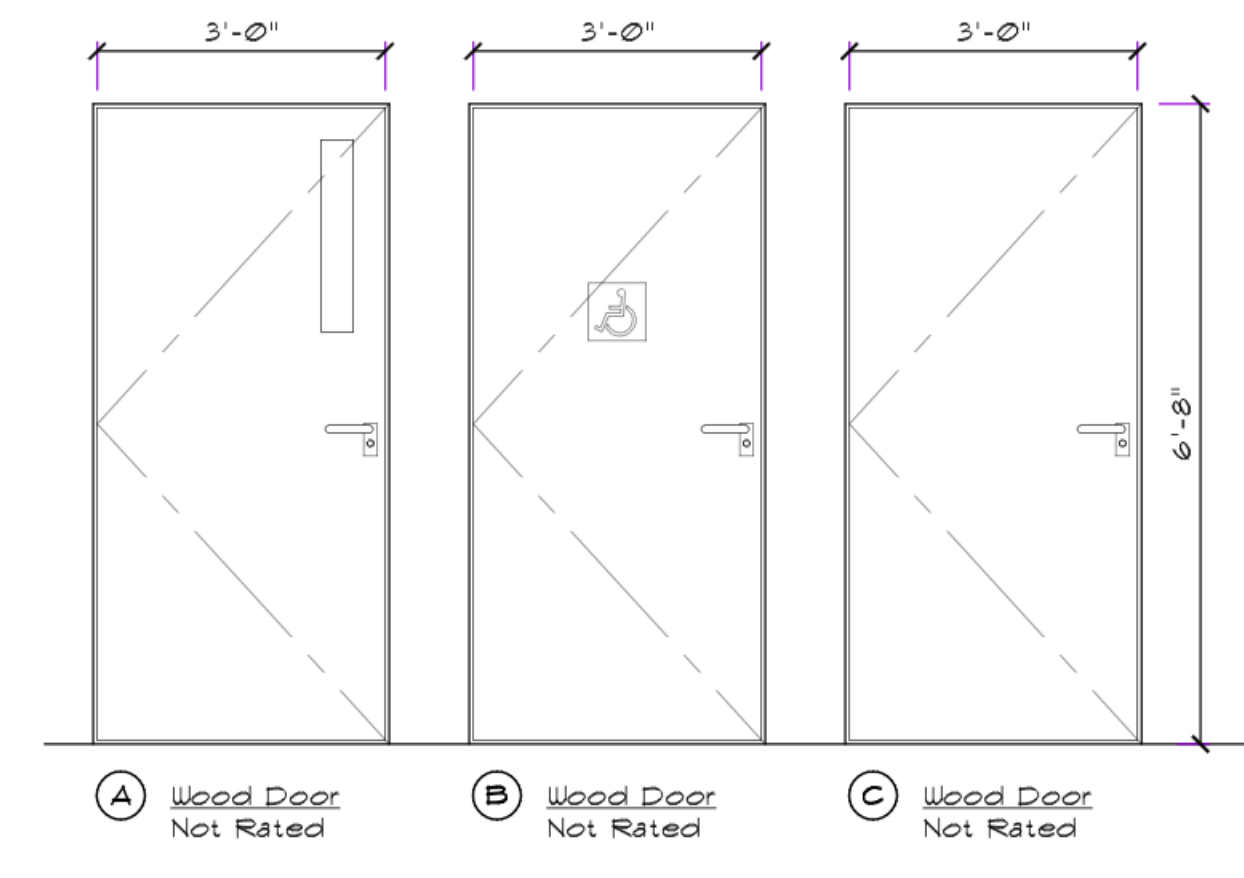

1 Finish/ Furniture Plan
A-11 SCALE: 1/4" = 1'-0"

Note:
Fire Alarm layout for reference ONLY (Fire Alarm shall be performed by a licensed Contractor Only)

- Legends/ Notes**
- 2x4 fluorescent light
 - 2x2 fluorescent light
 - 6" Recessed light
 - Floor receptacle as indicated
 - Directional exit sign
 - Conduit
 - Smoke detector
 - Heat detector
 - Exit sign
 - Emergency light
 - Fire alarm w/ strobe light

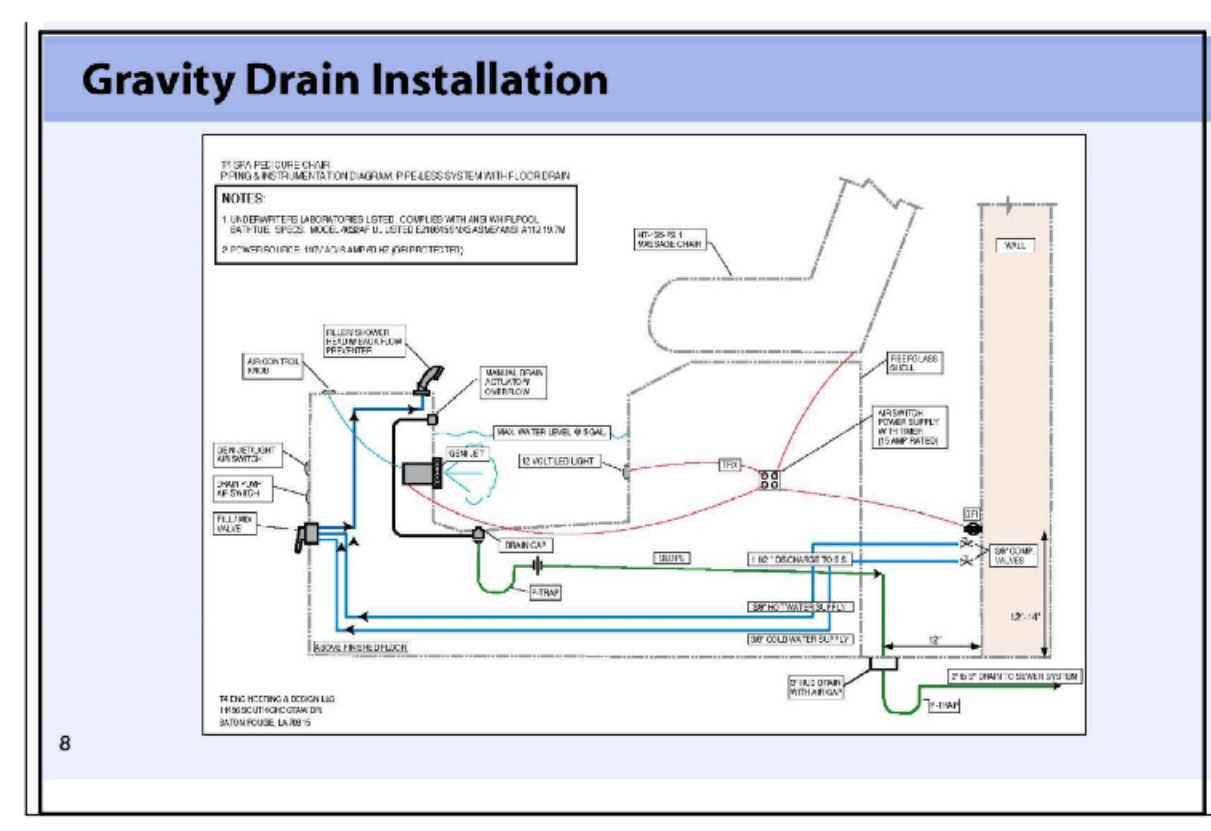

Revisions	Date
Revision-1	.
Revision-2	

Scale	AS NOTED
Drawn / Check by	JL/ BAN
Date	11/18/15
Job No.	XX

PERMIT SET