


Revisions	Date
Revision-1	.
Revision-2	

Scale	AS NOTED
Drawn / Check by	JL/ BAN
Date	11/18/15
Job No.	XX

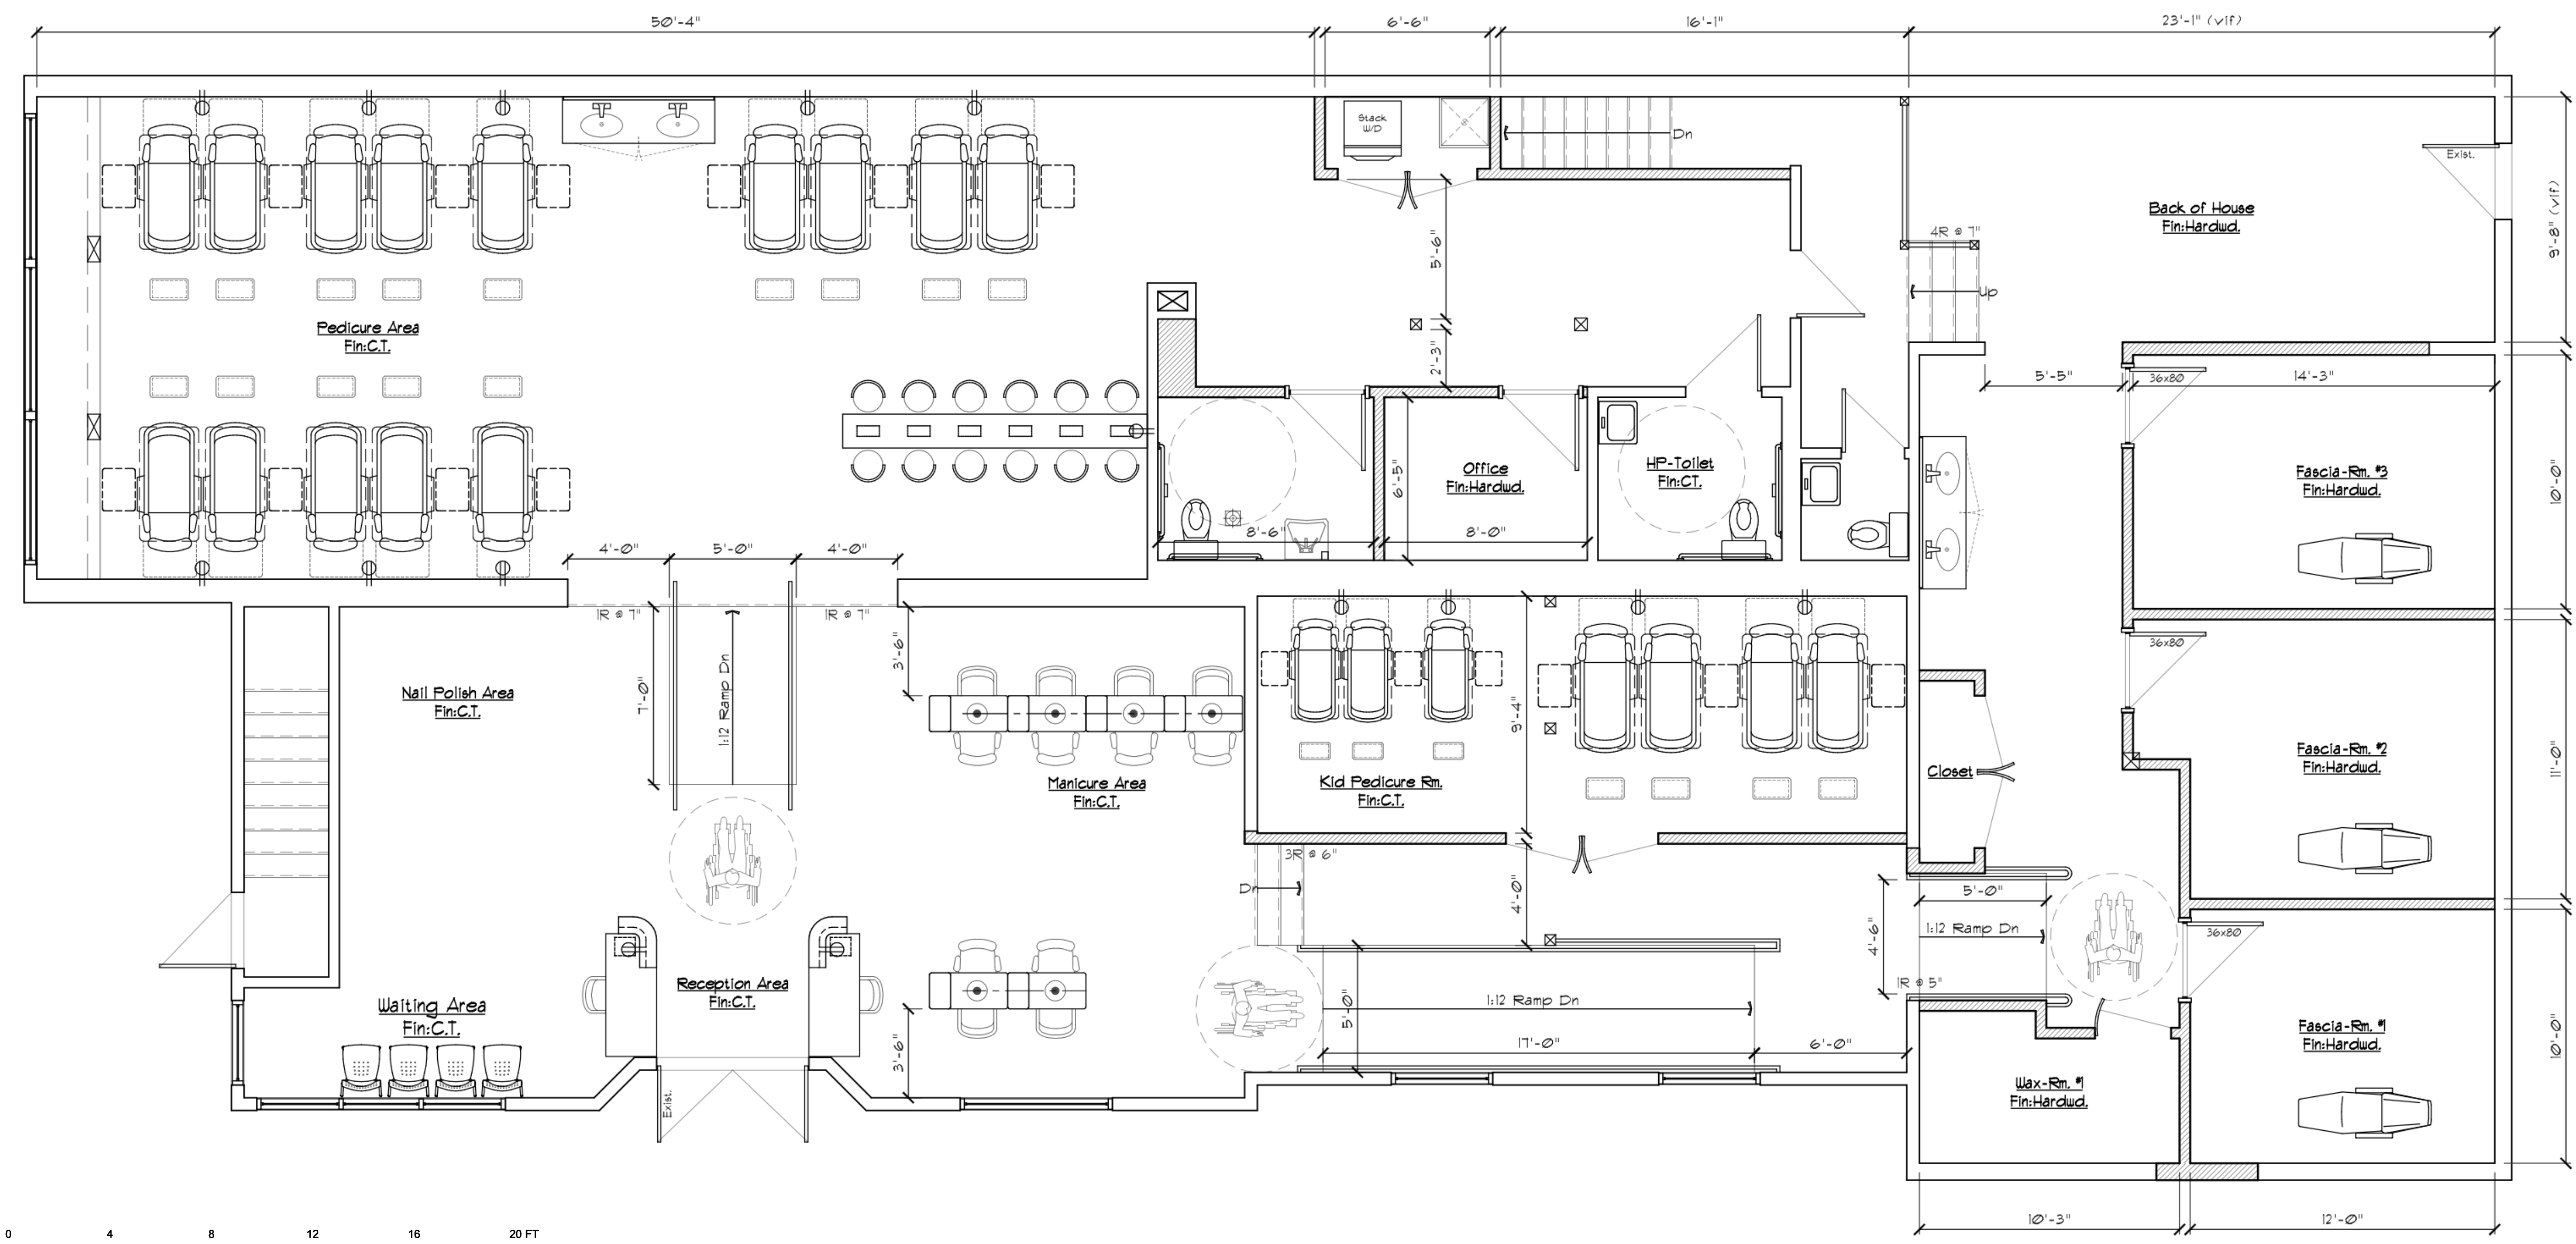

1 Finish/ Furniture Plan  
A-12 SCALE: 1/4" = 1'-0"