


1 SCHEMATIC SITE PLAN  
Scale: 1" = 20 ft

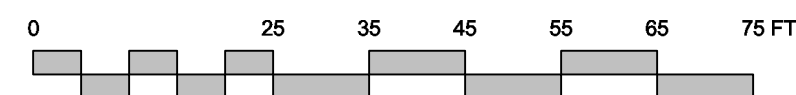

**NO SITE OR EXTERIOR WORK**  
SIGNAGE UNDER SEPARATE PERMIT  
EXISTING PARKING SPACES  
VARY IN SIZE FROM 9' X 18' TO 10' X 20'



**WEST ELEVATION**  
**FOREST AVENUE ELEVATION**




**EAST ELEVATION**  
**GRACE STREET ELEVATION**

**NO EXTERIOR WORK PLANNED**  
\*EXCEPTION - REPAIR/REPLACE EXISTING DOUBLE  
HUNG OR GLIDER WINDOW TO MEET EGRESS  
REQUIREMENTS



**WEST & SOUTH ELEVATIONS**  
**FOREST AVENUE & WOODFORD STREET ELEVATION**

SIGNAGE REQUIRES A SEPARATE PERMIT  
SIGNAGE IS NOT INCLUDED IN THIS SET OF DRAWINGS

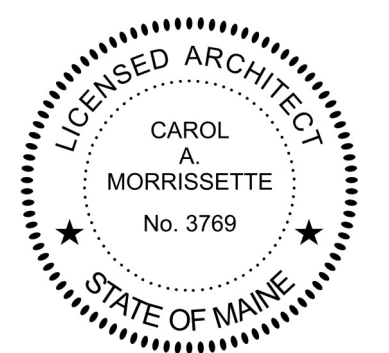

**EXTERIOR ELEVATIONS  
& SITE PLAN**

Revisions	Date
Revision-1	.
Revision-2	

Scale	AS NOTED
Drawn / Check by	AC/CAM
Date	11/24/15
Job No.	15.78