

1 Existing/ Demolition Plan
 D-1 SCALE: 1/4" = 1'-0"

GENERAL DEMOLITION/ REMOVAL NOTES (TYP)

A- Contractor shall provide temporarily structural shoring as needed.

B- Contractor shall comply with federal/ state and local codes regarding removal and dispose of hazardous metals.

C- Contractor to patch and match where disturb areas

LEGEND:

--- Wall/ partition and areas designated for removal and disposal

==== Exist wall/ partition to remain

1 Remove and dispose door, frame, hardware and related materials.


2 Saw cut conc. step and related materials

3 Remove and dispose partitions, provide temporary support as needed.

4 Remove and dispose risers, treads, stringers, hand-rail, guard-rail and related materials

5 Remove and dispose floor finish to sub-floor, and related materials.

6 Remove and dispose window, frame, hardware and related materials.

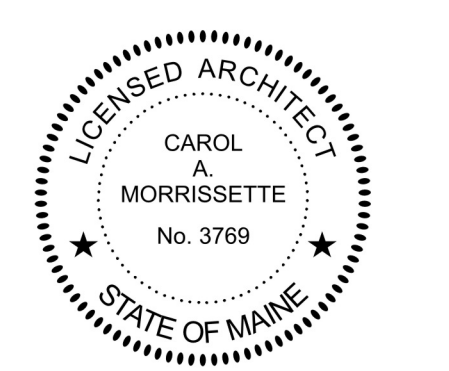

Existing/ Demolition Floor Plan, and Notes

Revisions	Date
Revision-1	.
Revision-2	

Scale	AS NOTED
Drawn / Check by	JL/ BAN
Date	11/18/15
Job No.	XX

D-1

PERMIT SET