

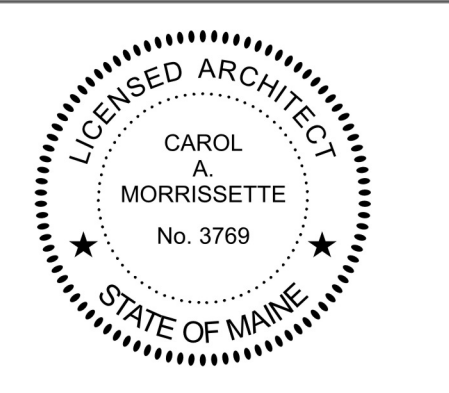


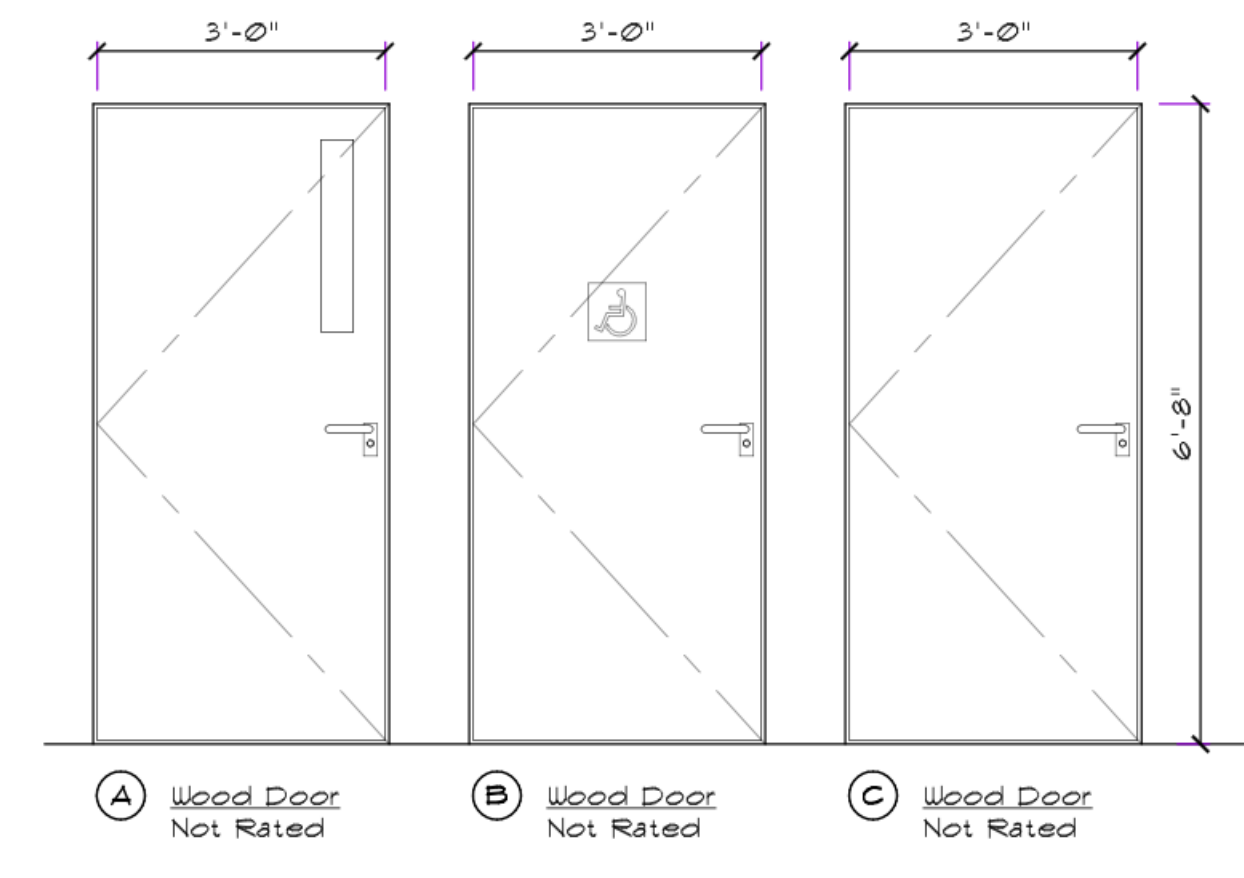

1 Finish/ Furniture Plan
A-11 SCALE: 1/4" = 1'-0"

Note:
Fire Alarm layout for reference ONLY (Fire Alarm shall be performed by a licensed Contractor Only)

- Legends/ Notes**
- 2x4 fluorescent light
 - 2x2 fluorescent light
 - 6" Recessed light
 - Floor receptacle as indicated
 - Directional exit sign
 - Conduit
 - Smoke detector
 - Heat detector
 - Exit sign
 - Emergency light
 - Fire alarm w/ strobe light

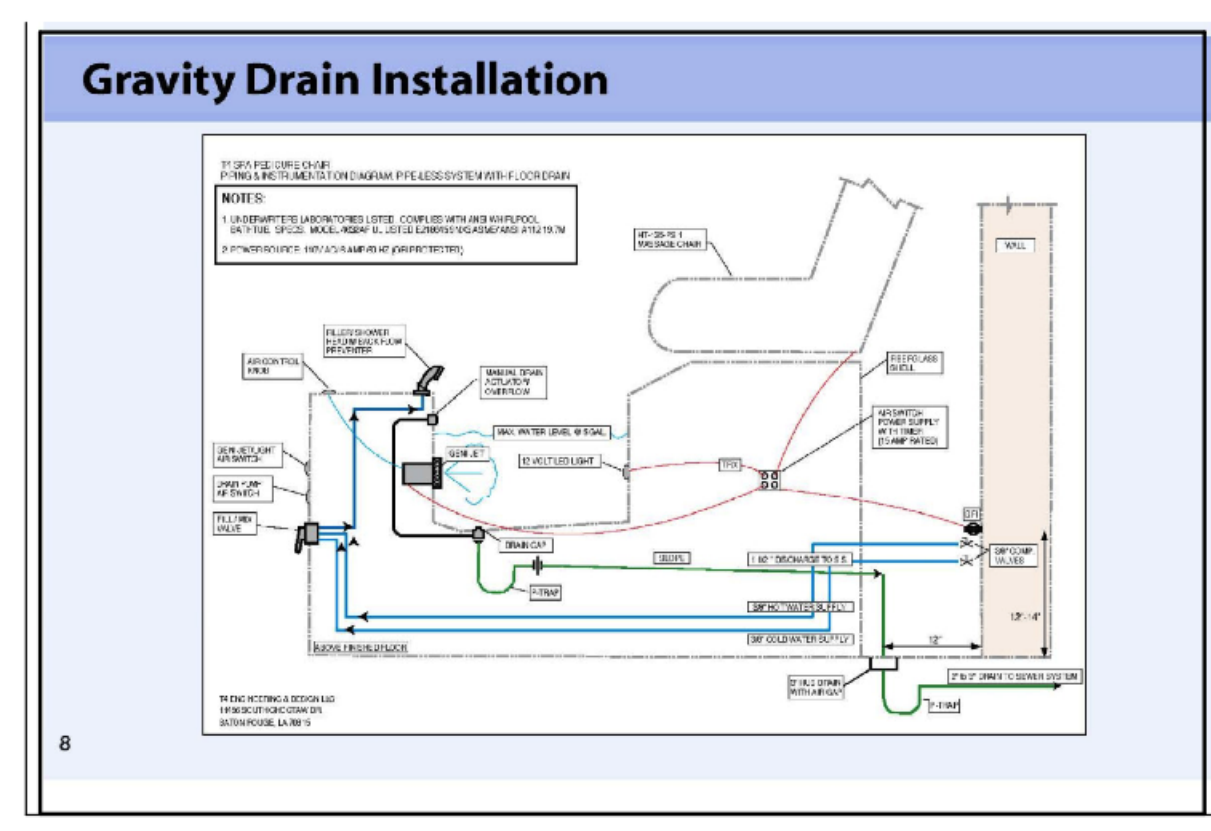

Reflected Ceiling Plan, Details, and Notes

| Revisions | Date |
|------------|------|
| Revision-1 | . |
| Revision-2 | |

| | |
|------------------|----------|
| Scale | AS NOTED |
| Drawn / Check by | JL/ BAN |
| Date | 11/18/15 |
| Job No. | XX |

PERMIT SET