


Customer Name: _____ Plan Status: *Preliminary* Revision Date: 7/12/16 Scale: 3/16" = 1'-0"

Project Location: 169 Woodford St. Portland, ME 04103 Project Description: 28' x 40' Duplex

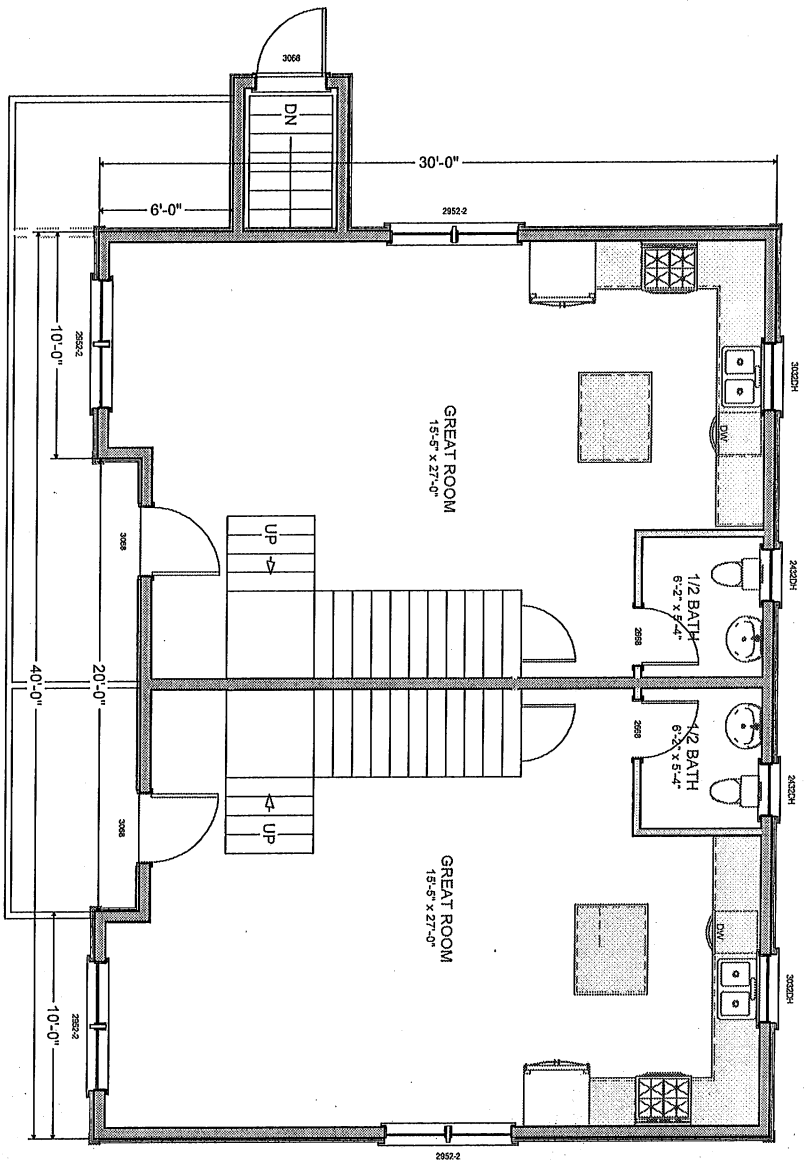

Approval of Final Plans: _____
 Sign: _____

Date: _____

Approval of Floor Breaks: _____
 Sign: _____

Date: _____

First Floor