



**CROSS SECTION A**  
Scale: 3/8" = 1'-0"

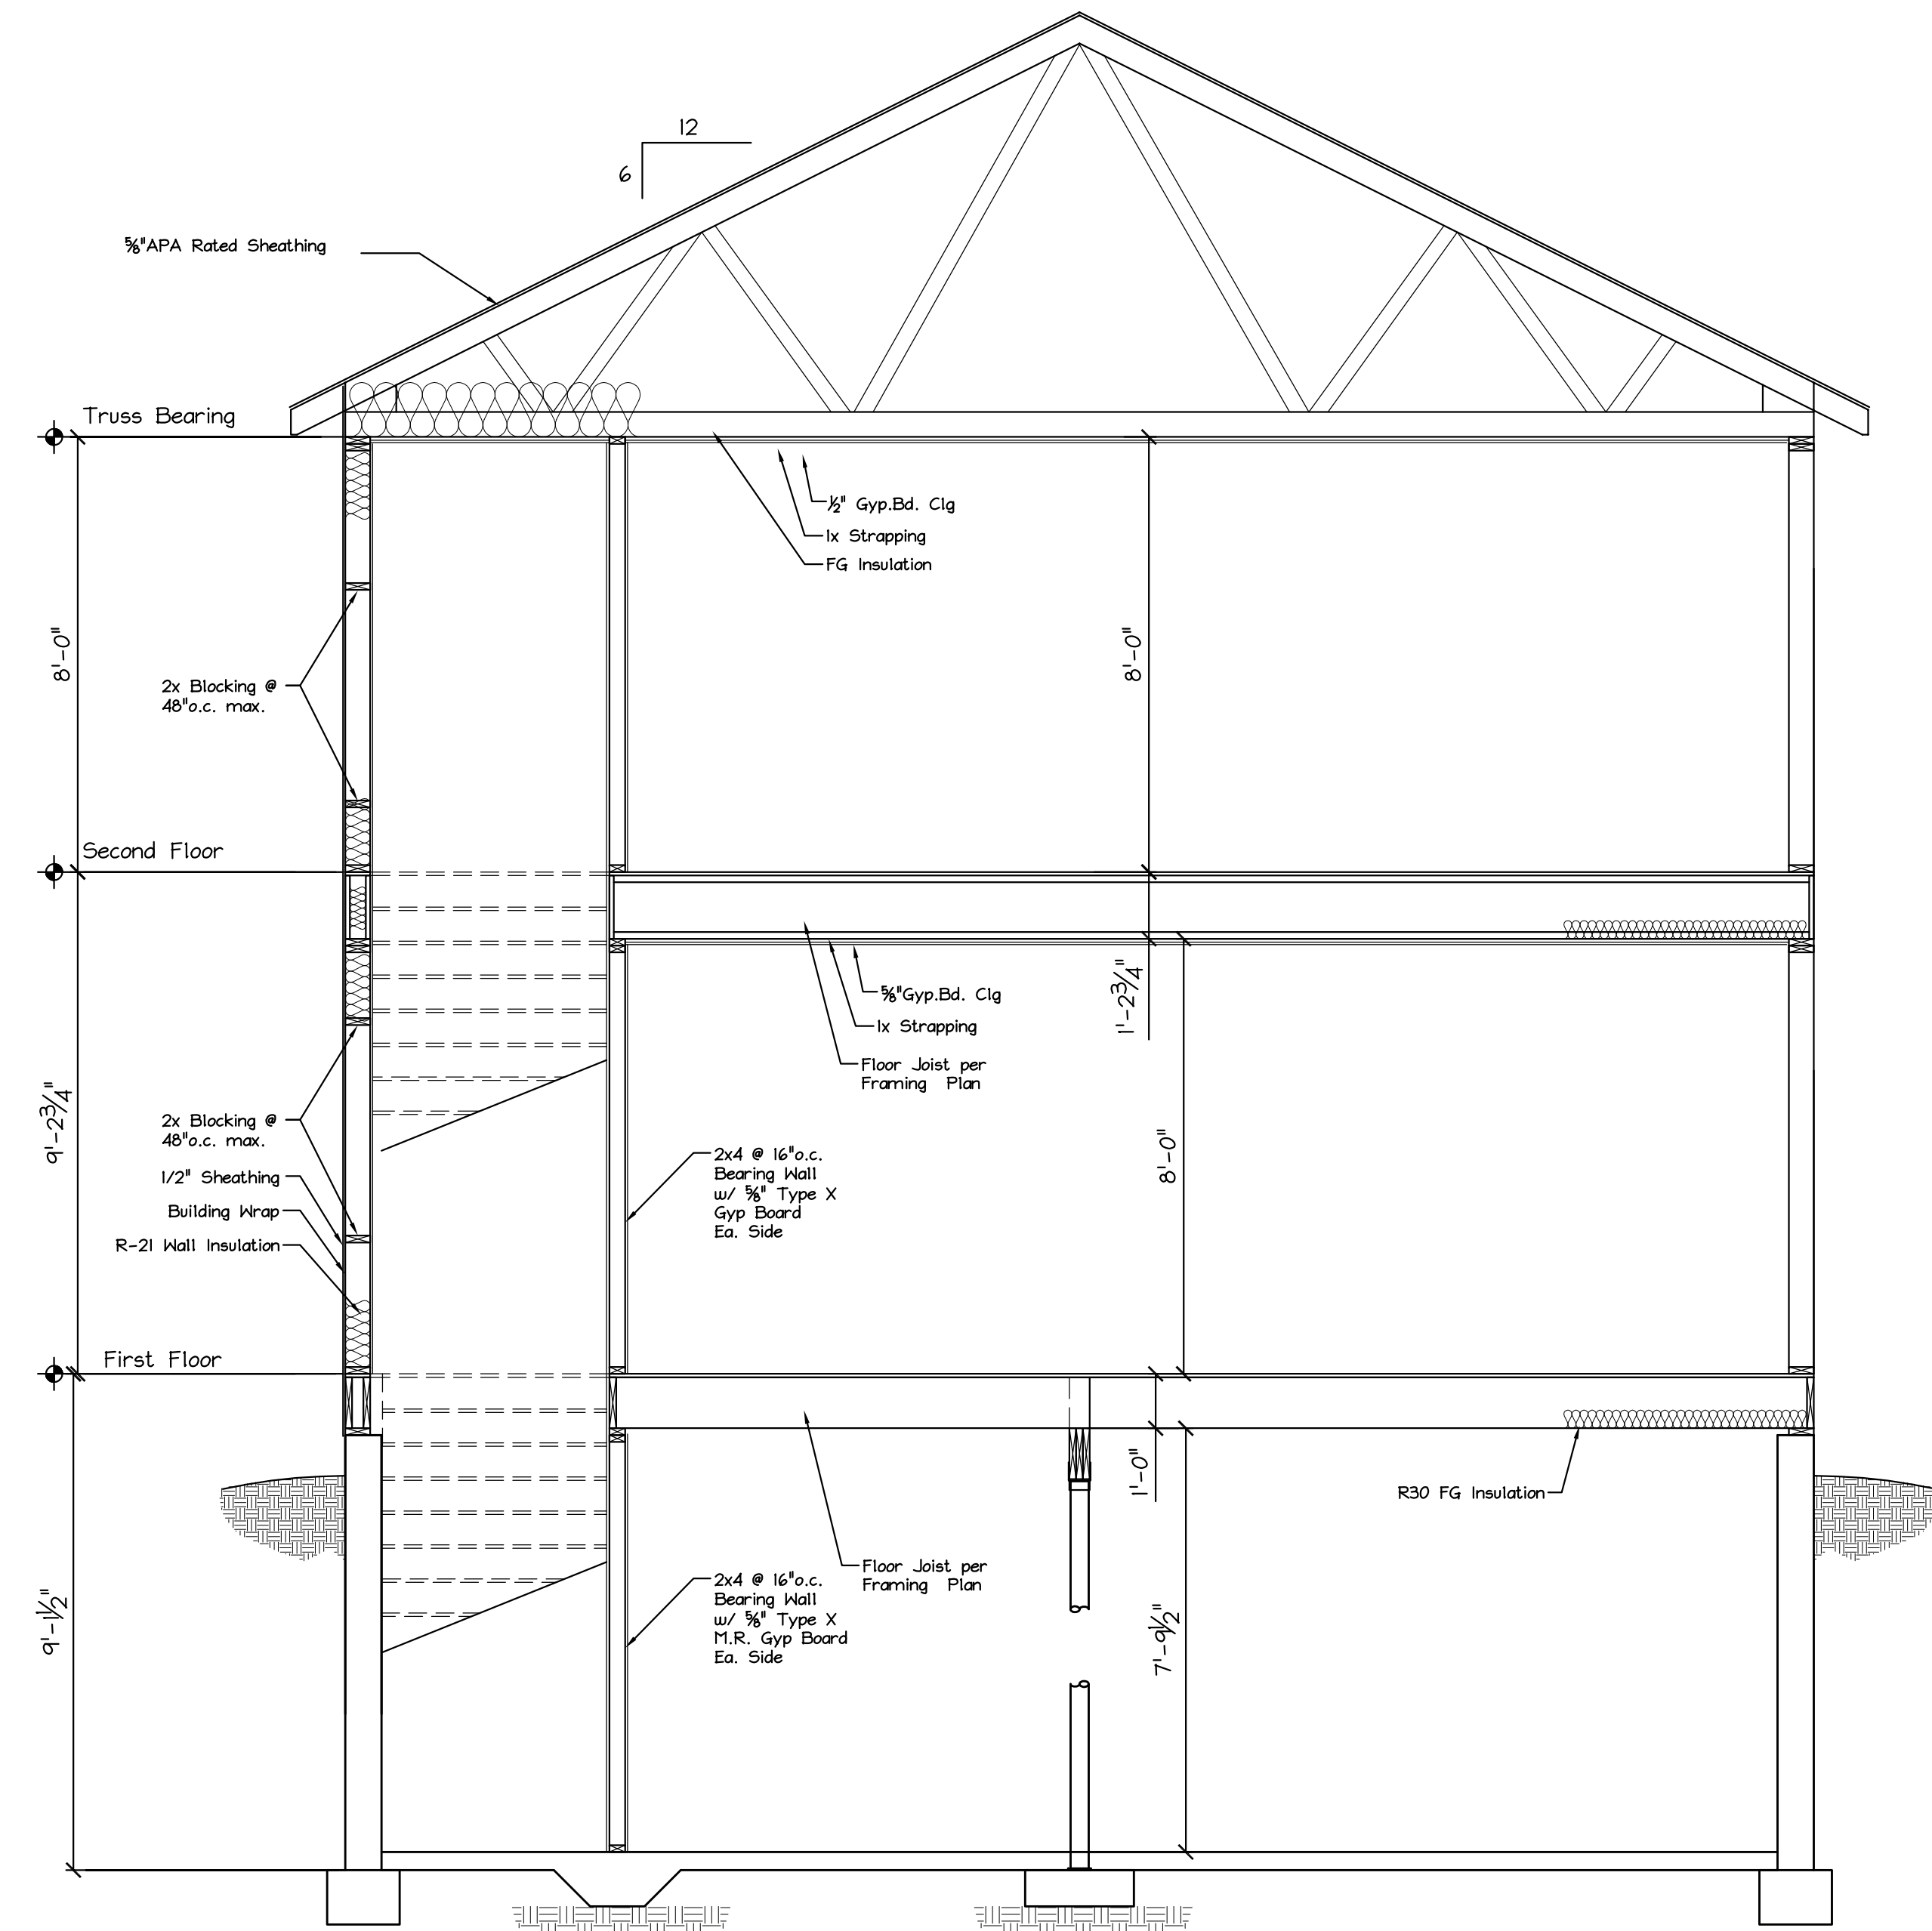

**CROSS SECTION B**  
Scale: 3/8" = 1'-0"

FOR PERMIT  
ISSUED  
2/06/17

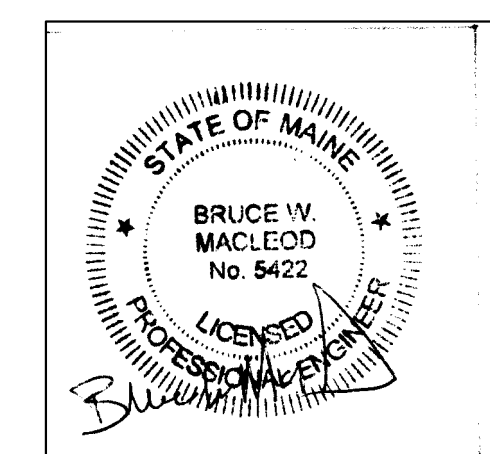

<b>MacLeod</b> Structural Engineers, PA		
404 Main Street Corham, Maine 04038 207.839.0980		
167-169 Woodford Street		
Portland, Maine		
TITLE: BUILDING SECTIONS		
DATE: 1/27/17	DRAWN BY: BIM	DRAWING NUMBER:
SCALE: as noted	PROJ NO: 2017-010	A-3.0