


Customer Name: _____ Plan Status: *Preliminary* Revision Date: 7/12/16 Scale: 3/16" = 1'-0"

Project Location: 169 Woodford St. Portland, ME 04103 Project Description: 28' x 40' Duplex

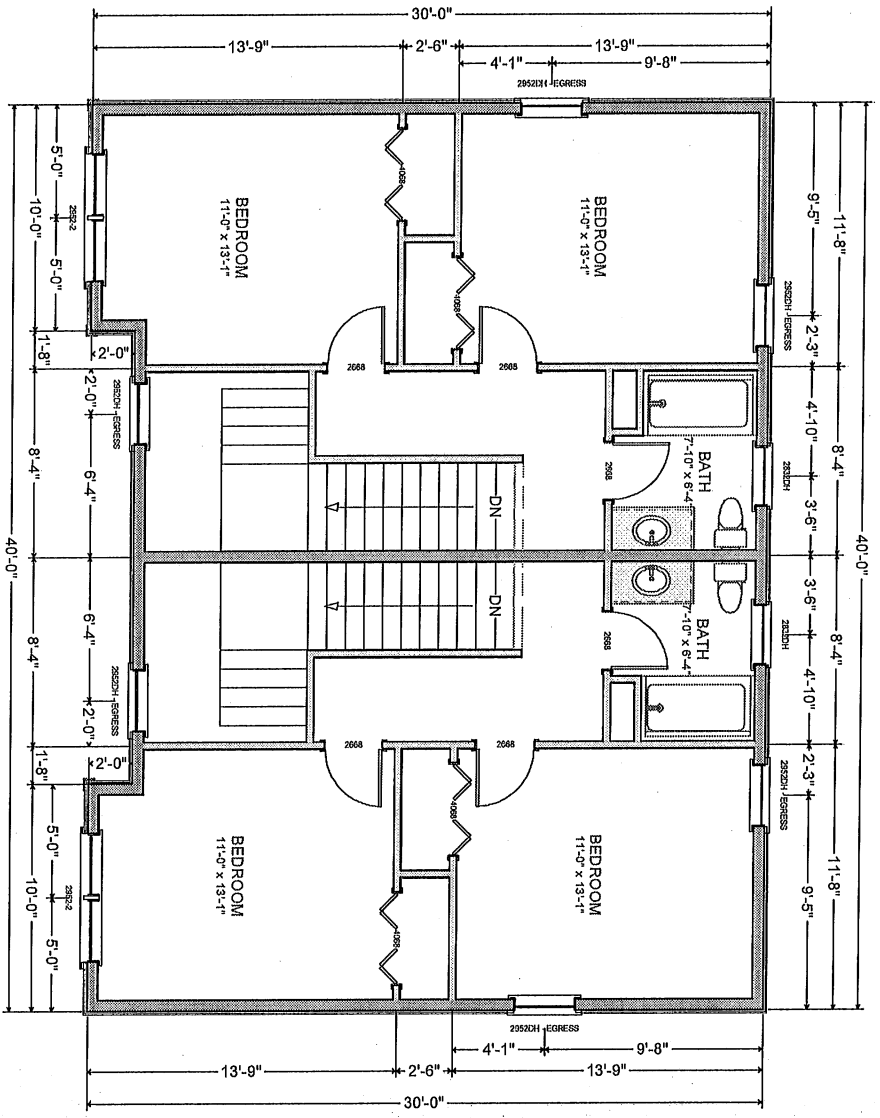

Approval of Sign: _____
Final Plans: Sign: _____

Date: _____
Date: _____

Approval of Sign: _____
Floor Breaks: Sign: _____

Date: _____
Date: _____

Second Floor